


COPPER.  
31<sup>±</sup> +/- 0.005"  
ON BOTTOM LAYER.  
C

INK BOTH SIDES.

(LPI) SOLDER MASK OVER  
CLASS H, COLOR MATTE RED,

SL) SN63A SnPb SOLDER.

S DIAGONAL CORNERS OF THE  
% PLATING.  
WITHIN 0.003" DIAMETER OF  
SHALL BE WITHIN 0.003"  
G SHALL BE WITHIN +/- 0.002".  
SHARP EDGES 0/015" MAX.  
OUTLINE.

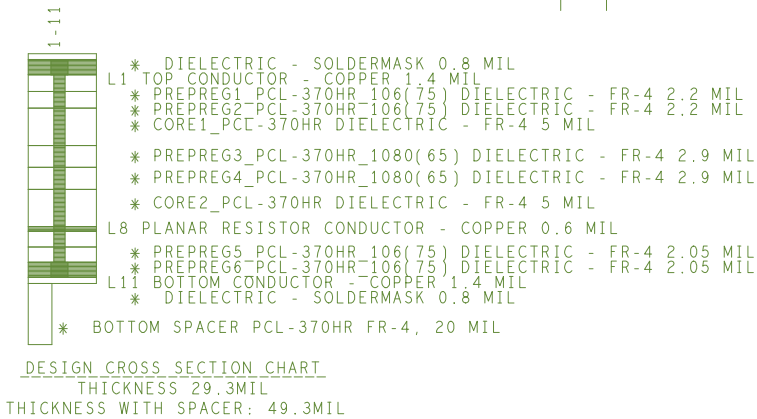

(BOTTOM VIEW)

