

100221169rA-1
ROV Tool Motor Controller Board

Encoder Supply

Encoder


Hall Sensors
Hall Supply
Motor

Digital Inputs

Misc

Vin

RS232

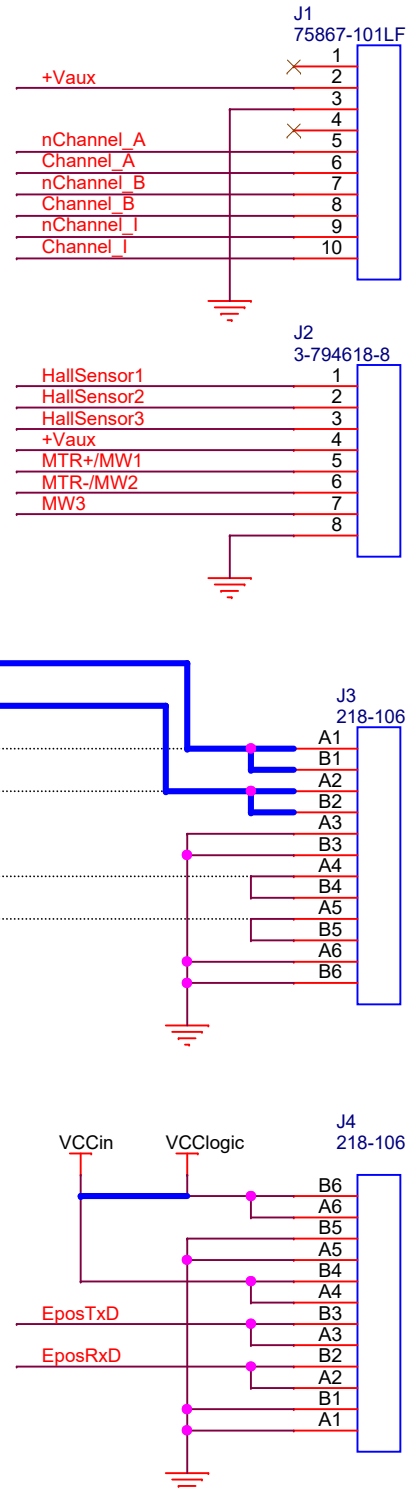

ROV Tool Motor Controller Housing
INTERNAL WIRING

