
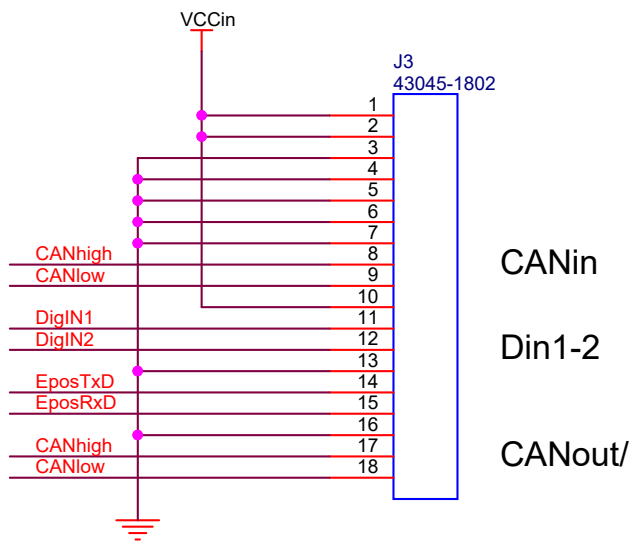


100221169rB
ROV Tool Motor Controller Board






Encoder Supply

Encoder

Hall Sensors
Hall Supply
Motor

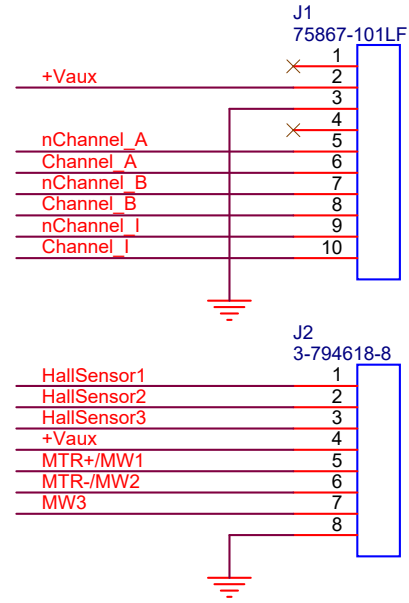

ROV Tool Motor Controller Housing
INTERNAL WIRING

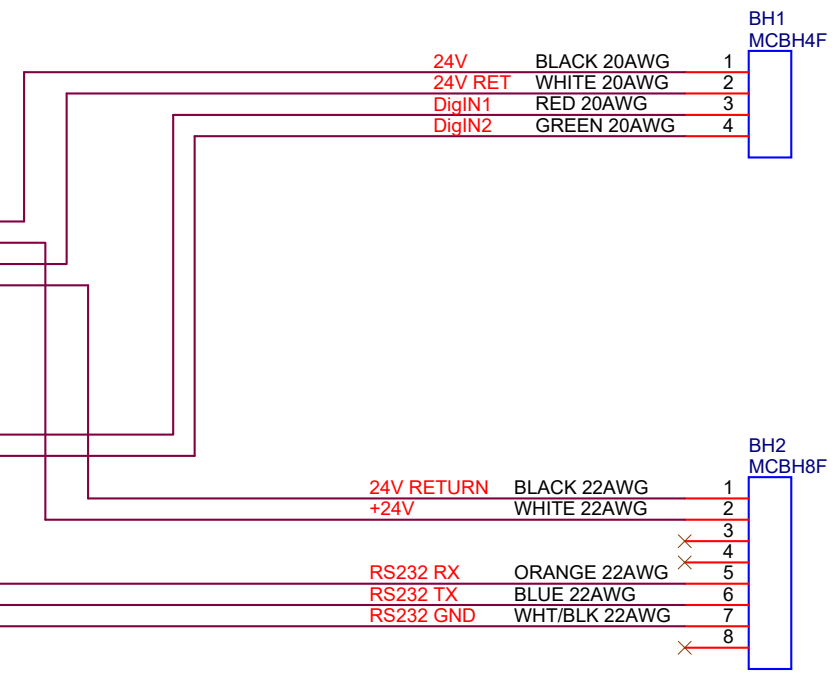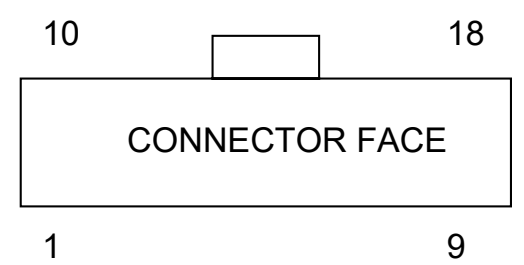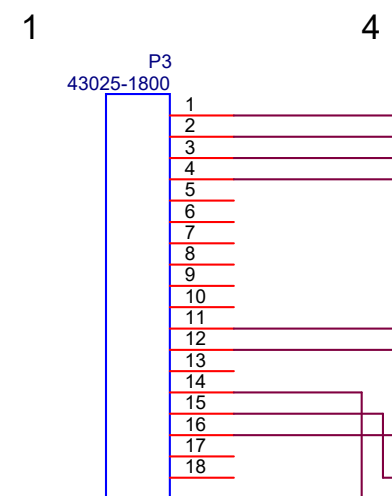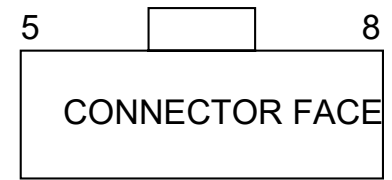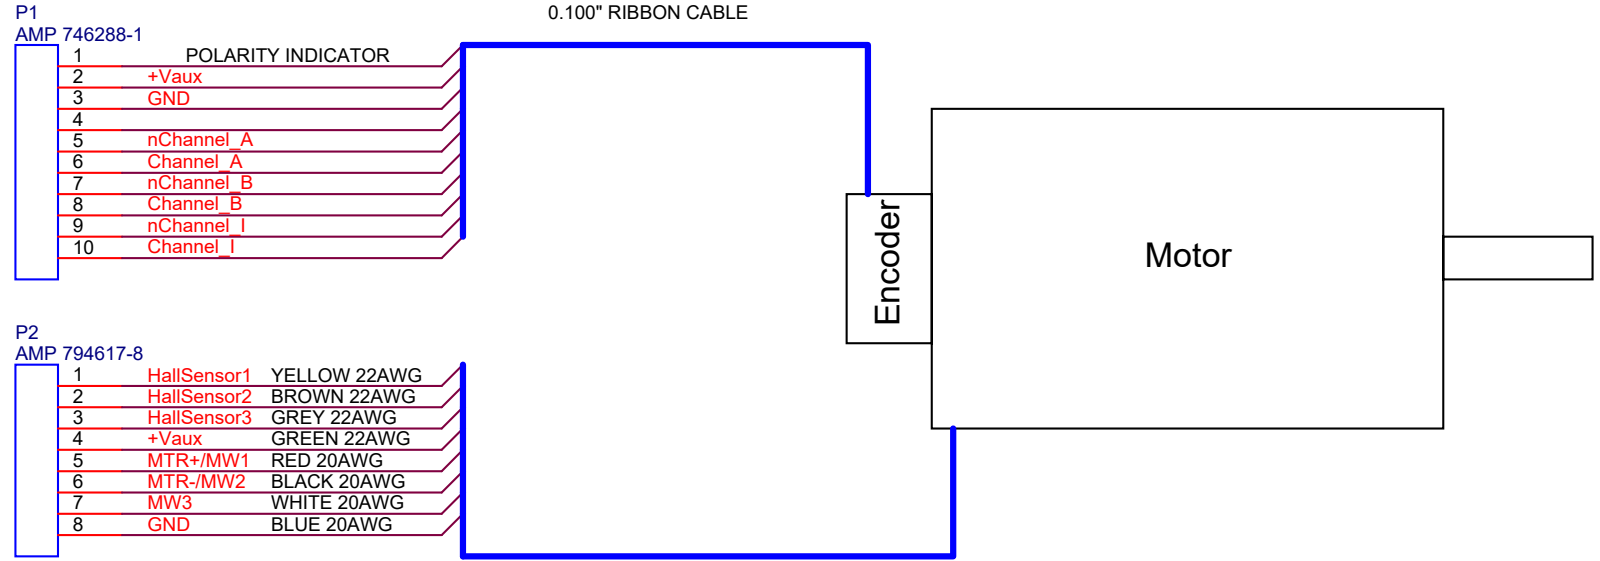

"INPUT"

"COMS IN"