


ROV Tool Motor Controller Housing
INTERNAL WIRING



ROV Tool Motor Controller Housing
EXTERNAL WIRING

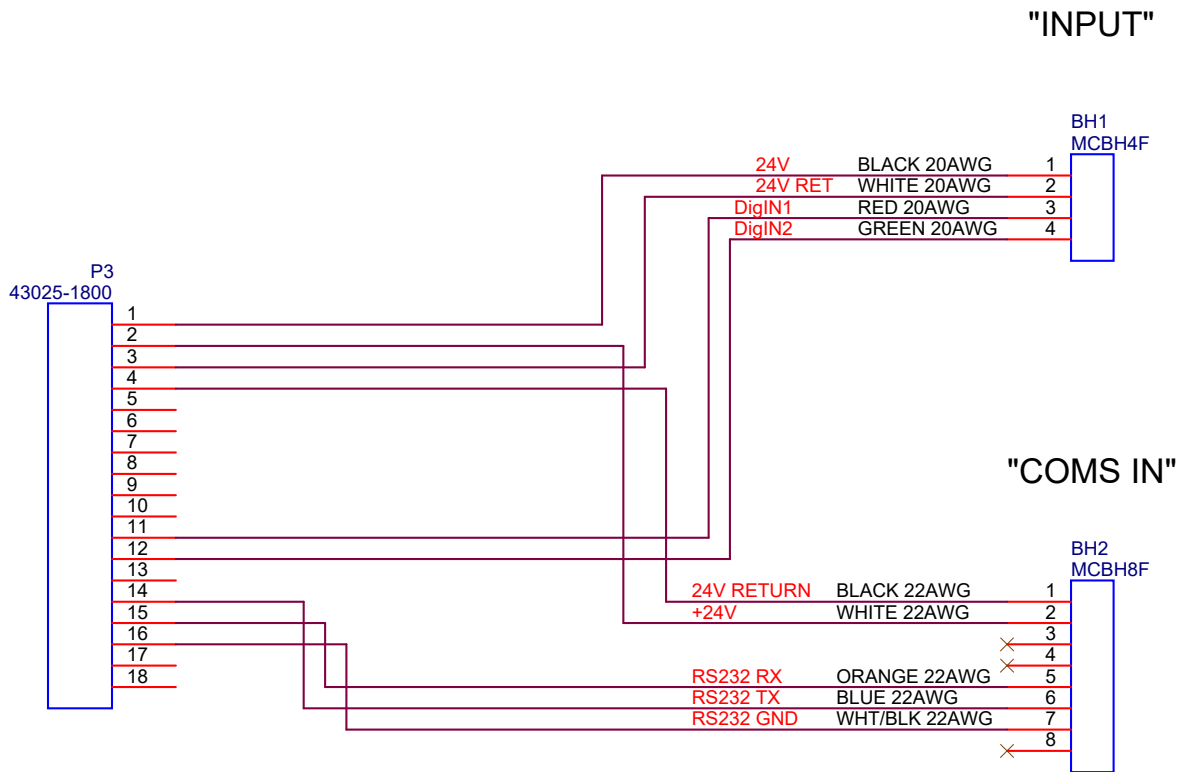