


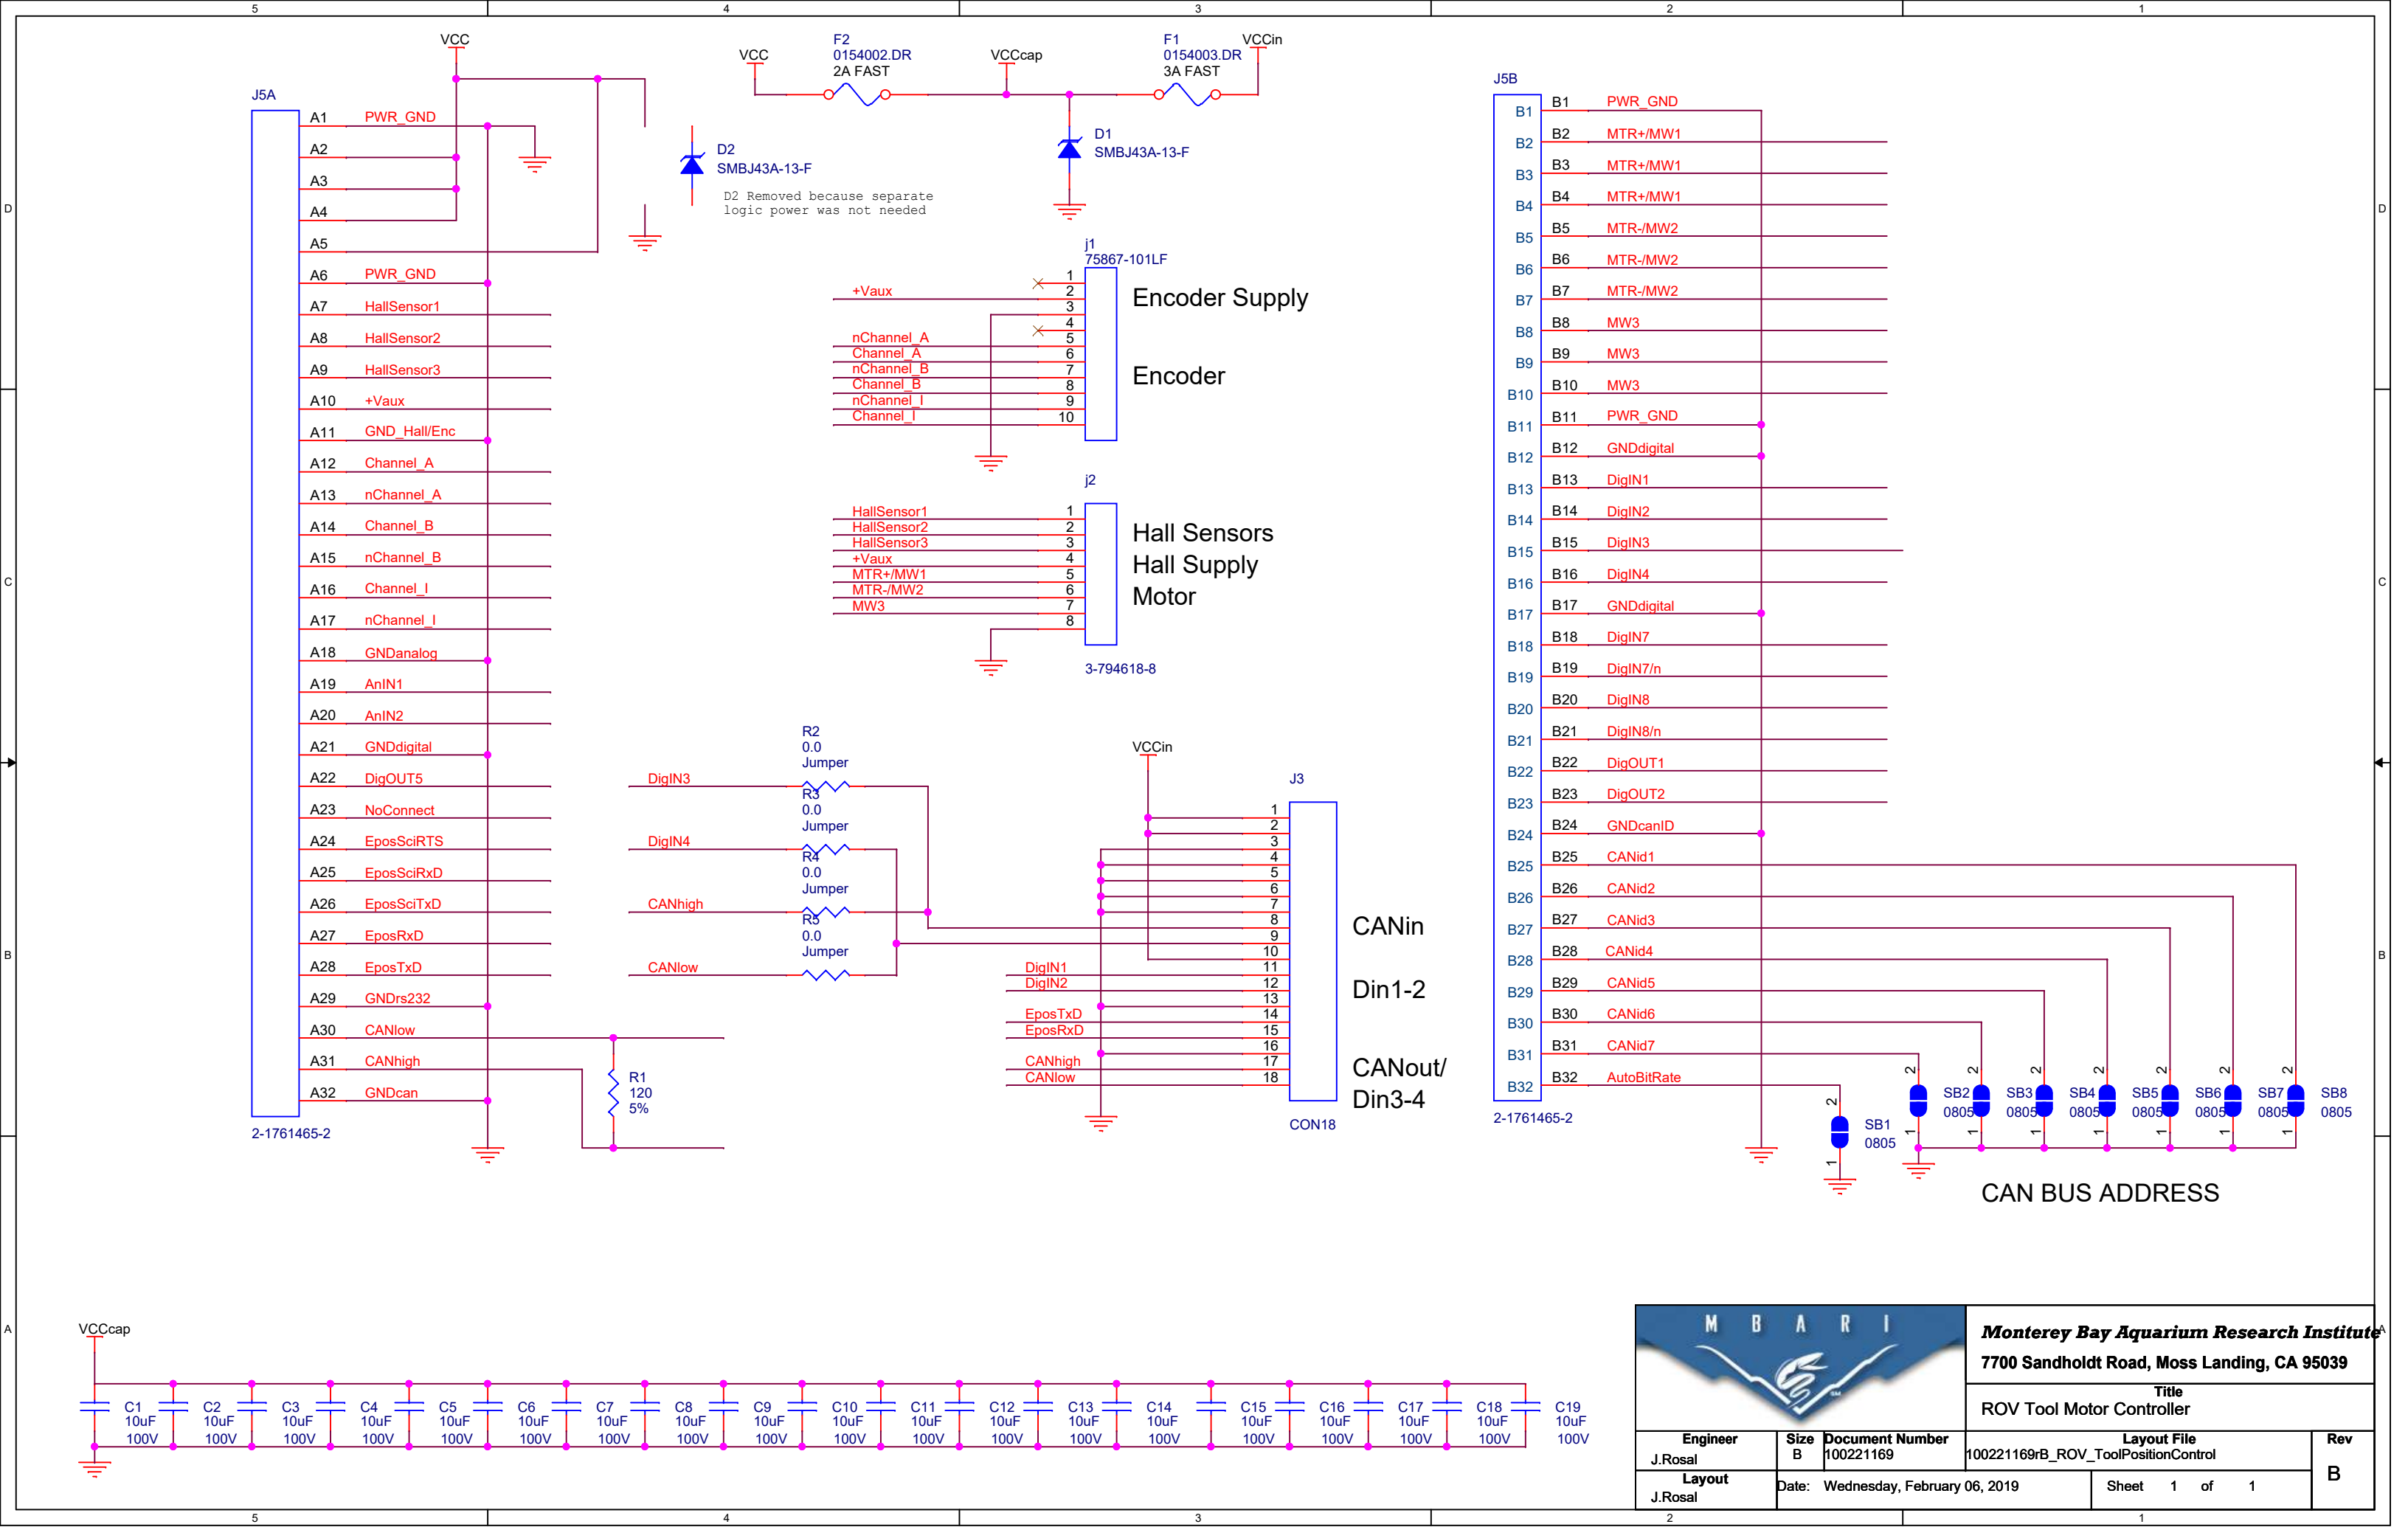



Monterey Bay Aquarium Research Institute
7700 Sandholdt Road, Moss Landing, CA 95039

Title
ROV Tool Motor Controller

Engineer J.Rosal	Size B	Document Number 100221169	Layout File 100221169rB_ROV_ToolPositionControl	Rev B
Layout J.Rosal		Date: Wednesday, February 06, 2019	Sheet 1 of 1	