



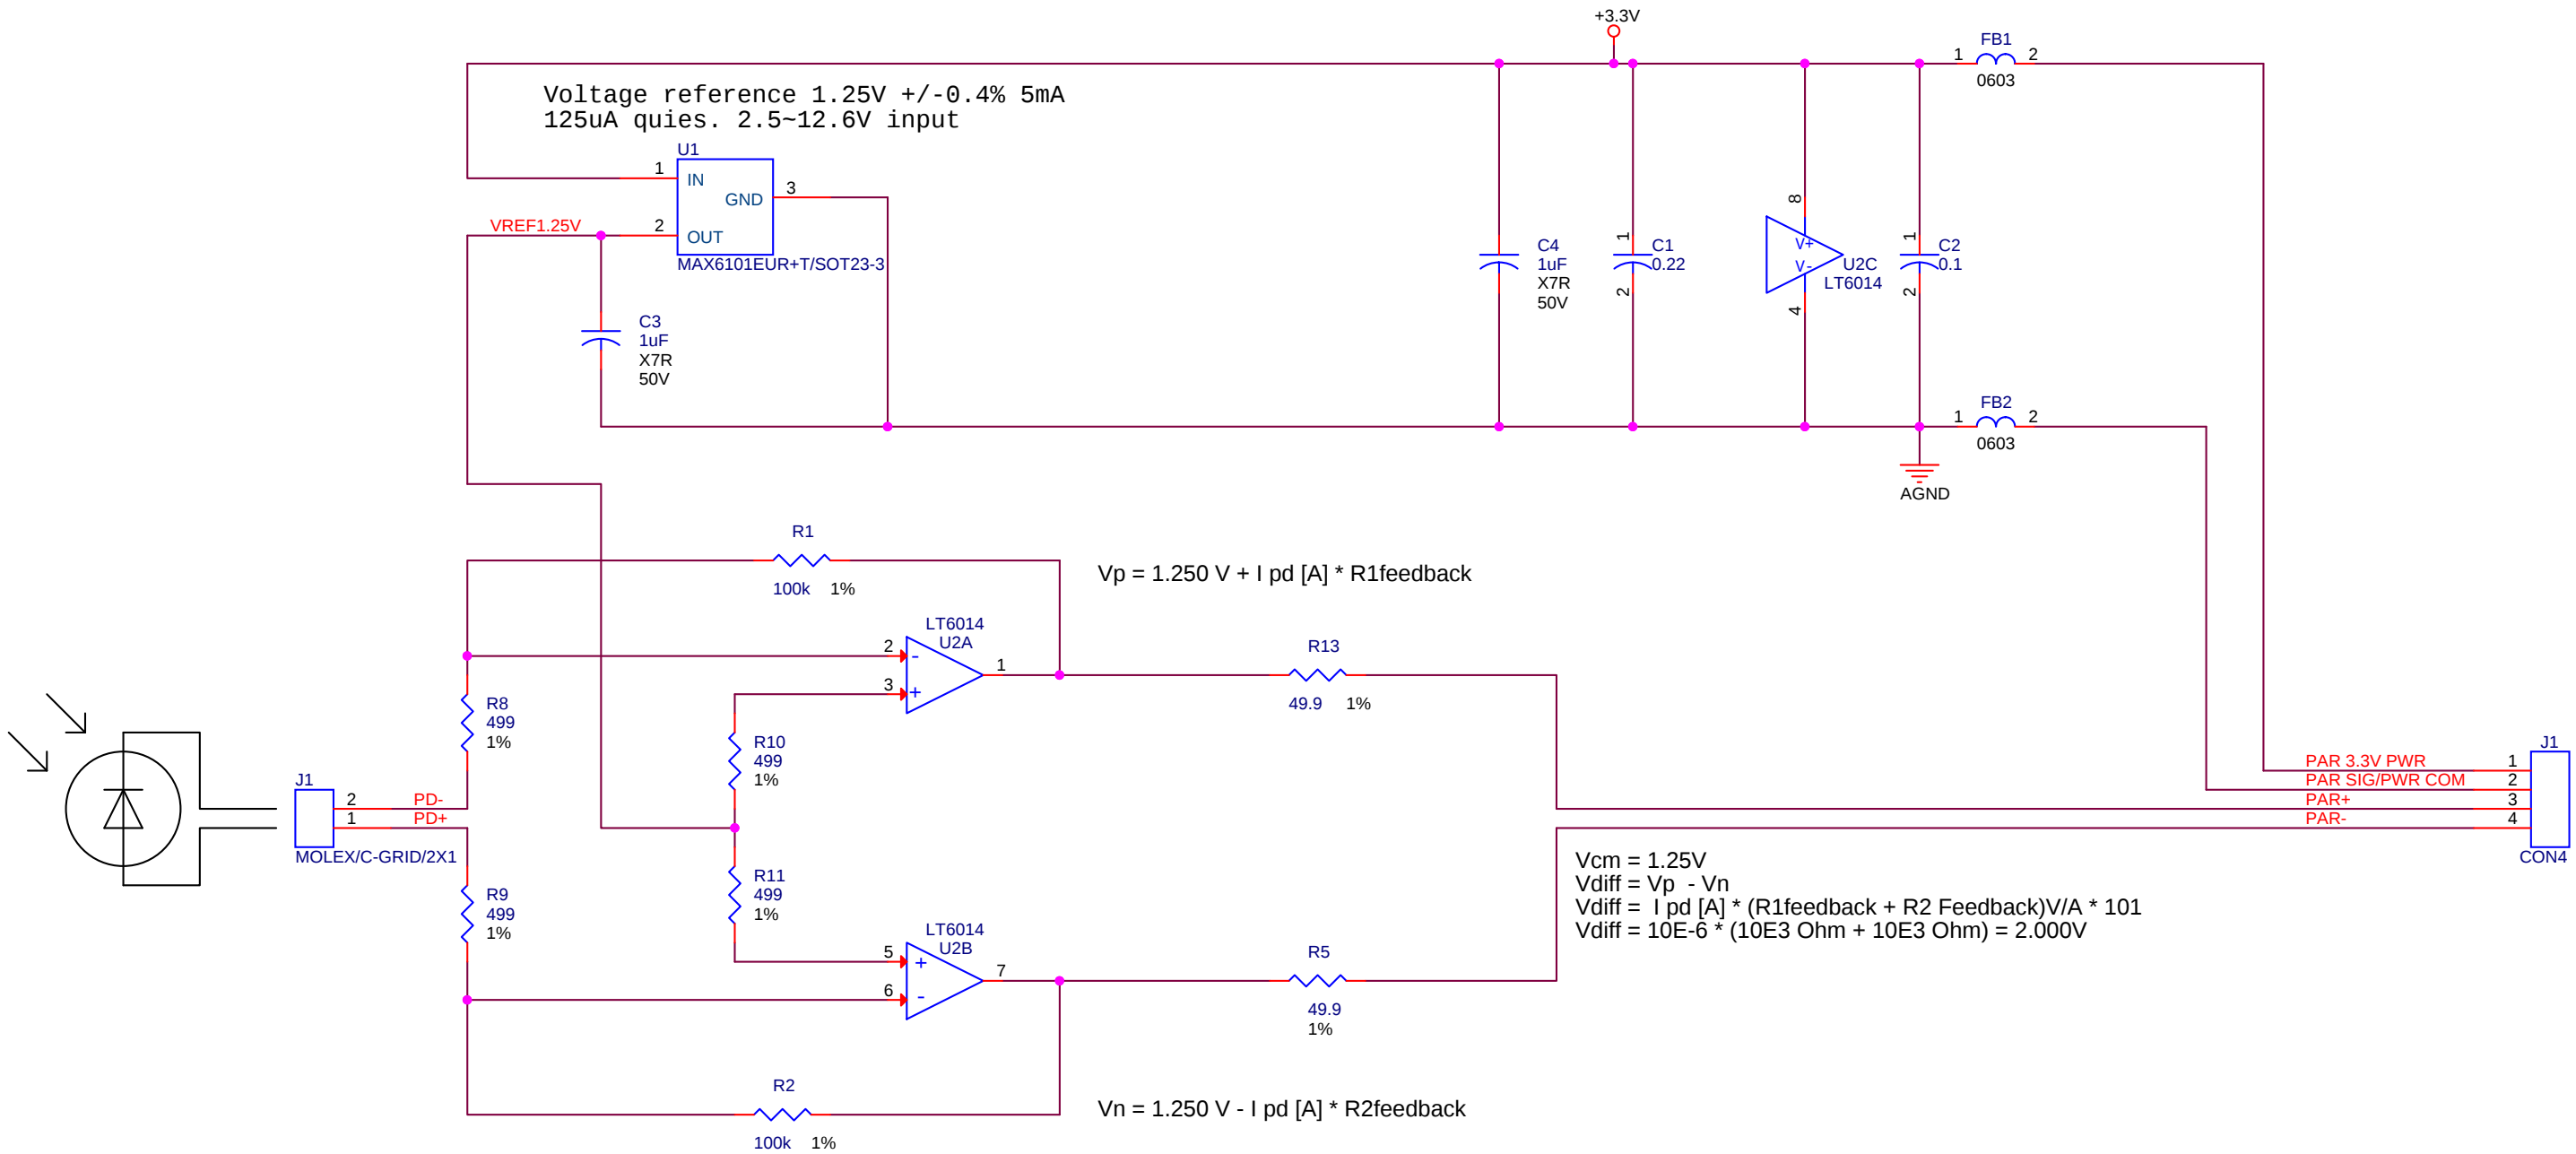

DRAFT

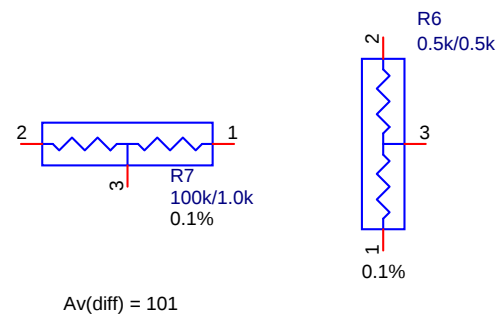

Rev0(xx/xx/xxxx): Initial Release

		Monterey Bay Aquarium Research Institute 7700 Sandholdt Rd, Moss landing CA 95076	
Engineer Klimov		Page Title PAR Sensor Board	Project: 901717
Size B	Doc. or Part Number <Doc>	File Name (auto) 100221171-PSB1	Rev xx
Page Modify Date (auto): Design Modify Date (auto):		Monday, October 22, 2018 Monday, October 22, 2018	Sheet: 1 of 1
Full path (auto): U:\ORCAD PROJECTS\LR\AUM\PAR-SENSOR2017\100221171-PSB1\100221171-PSB1.DSN			