
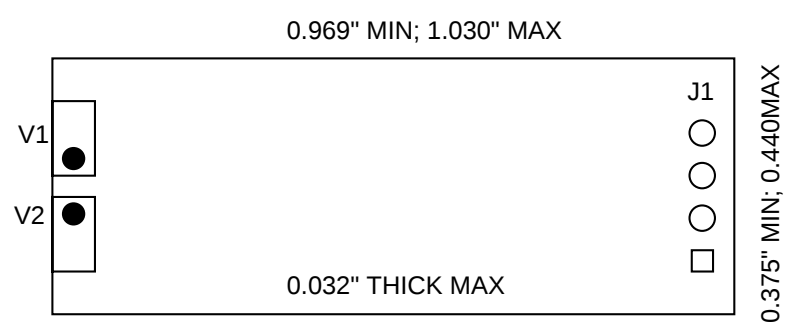
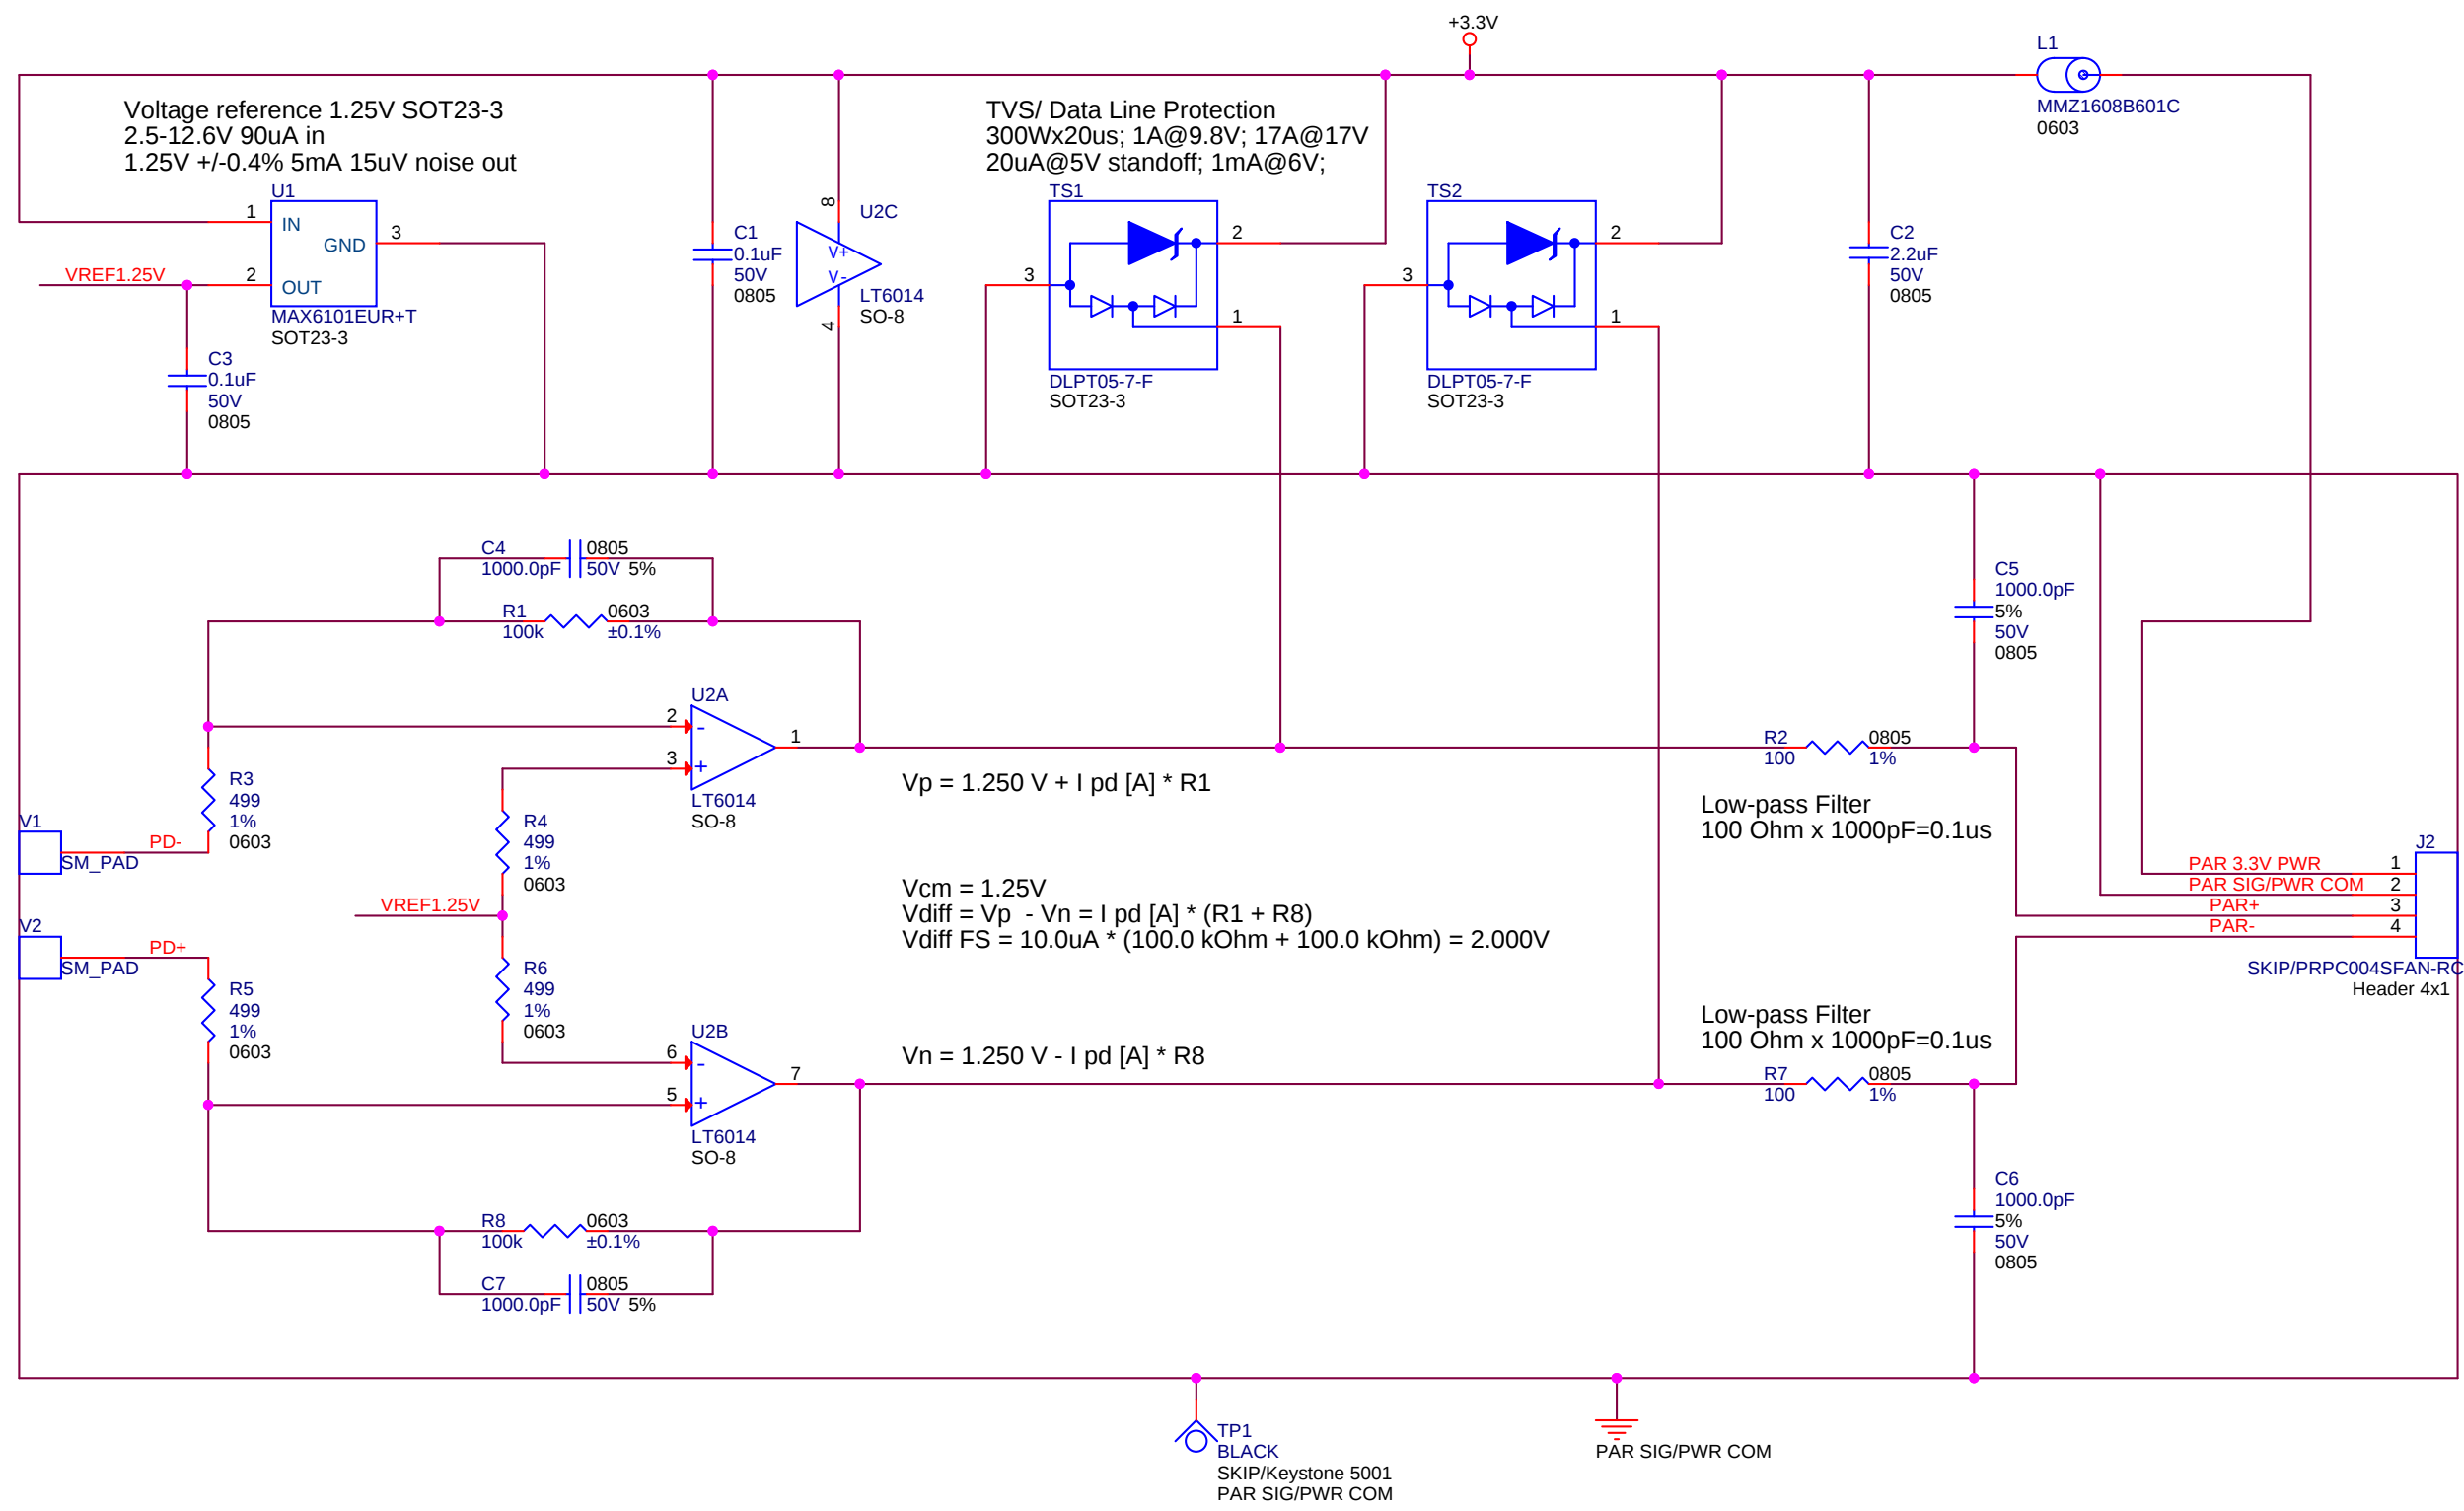


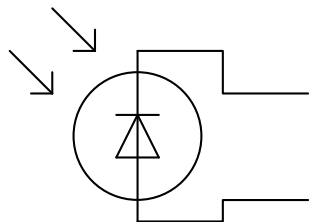

DRAFT

Rev0(xx/xx/xxxx): Initial Release

		Monterey Bay Aquarium Research Institute 7700 Sandholdt Rd, Moss landing CA 95076	
Engineer Klimov		Project: 901717	
Size B		Rev xx	
Doc. or Part Number <Doc>		File Name (auto) 100221171-PSB1	
Page Modify Date (auto): Design Modify Date (auto):		Wednesday, November 14, 2018 Wednesday, November 14, 2018	
Full path (auto):		Sheet: 1 of 1	

U:\ORCAD PROJECTS\LR\AUM\PAR-SENSOR2017\100221171-PSB1\100221171-PSB1.DSN