
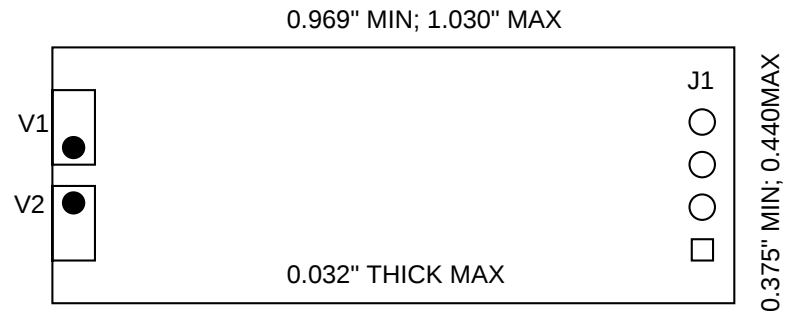


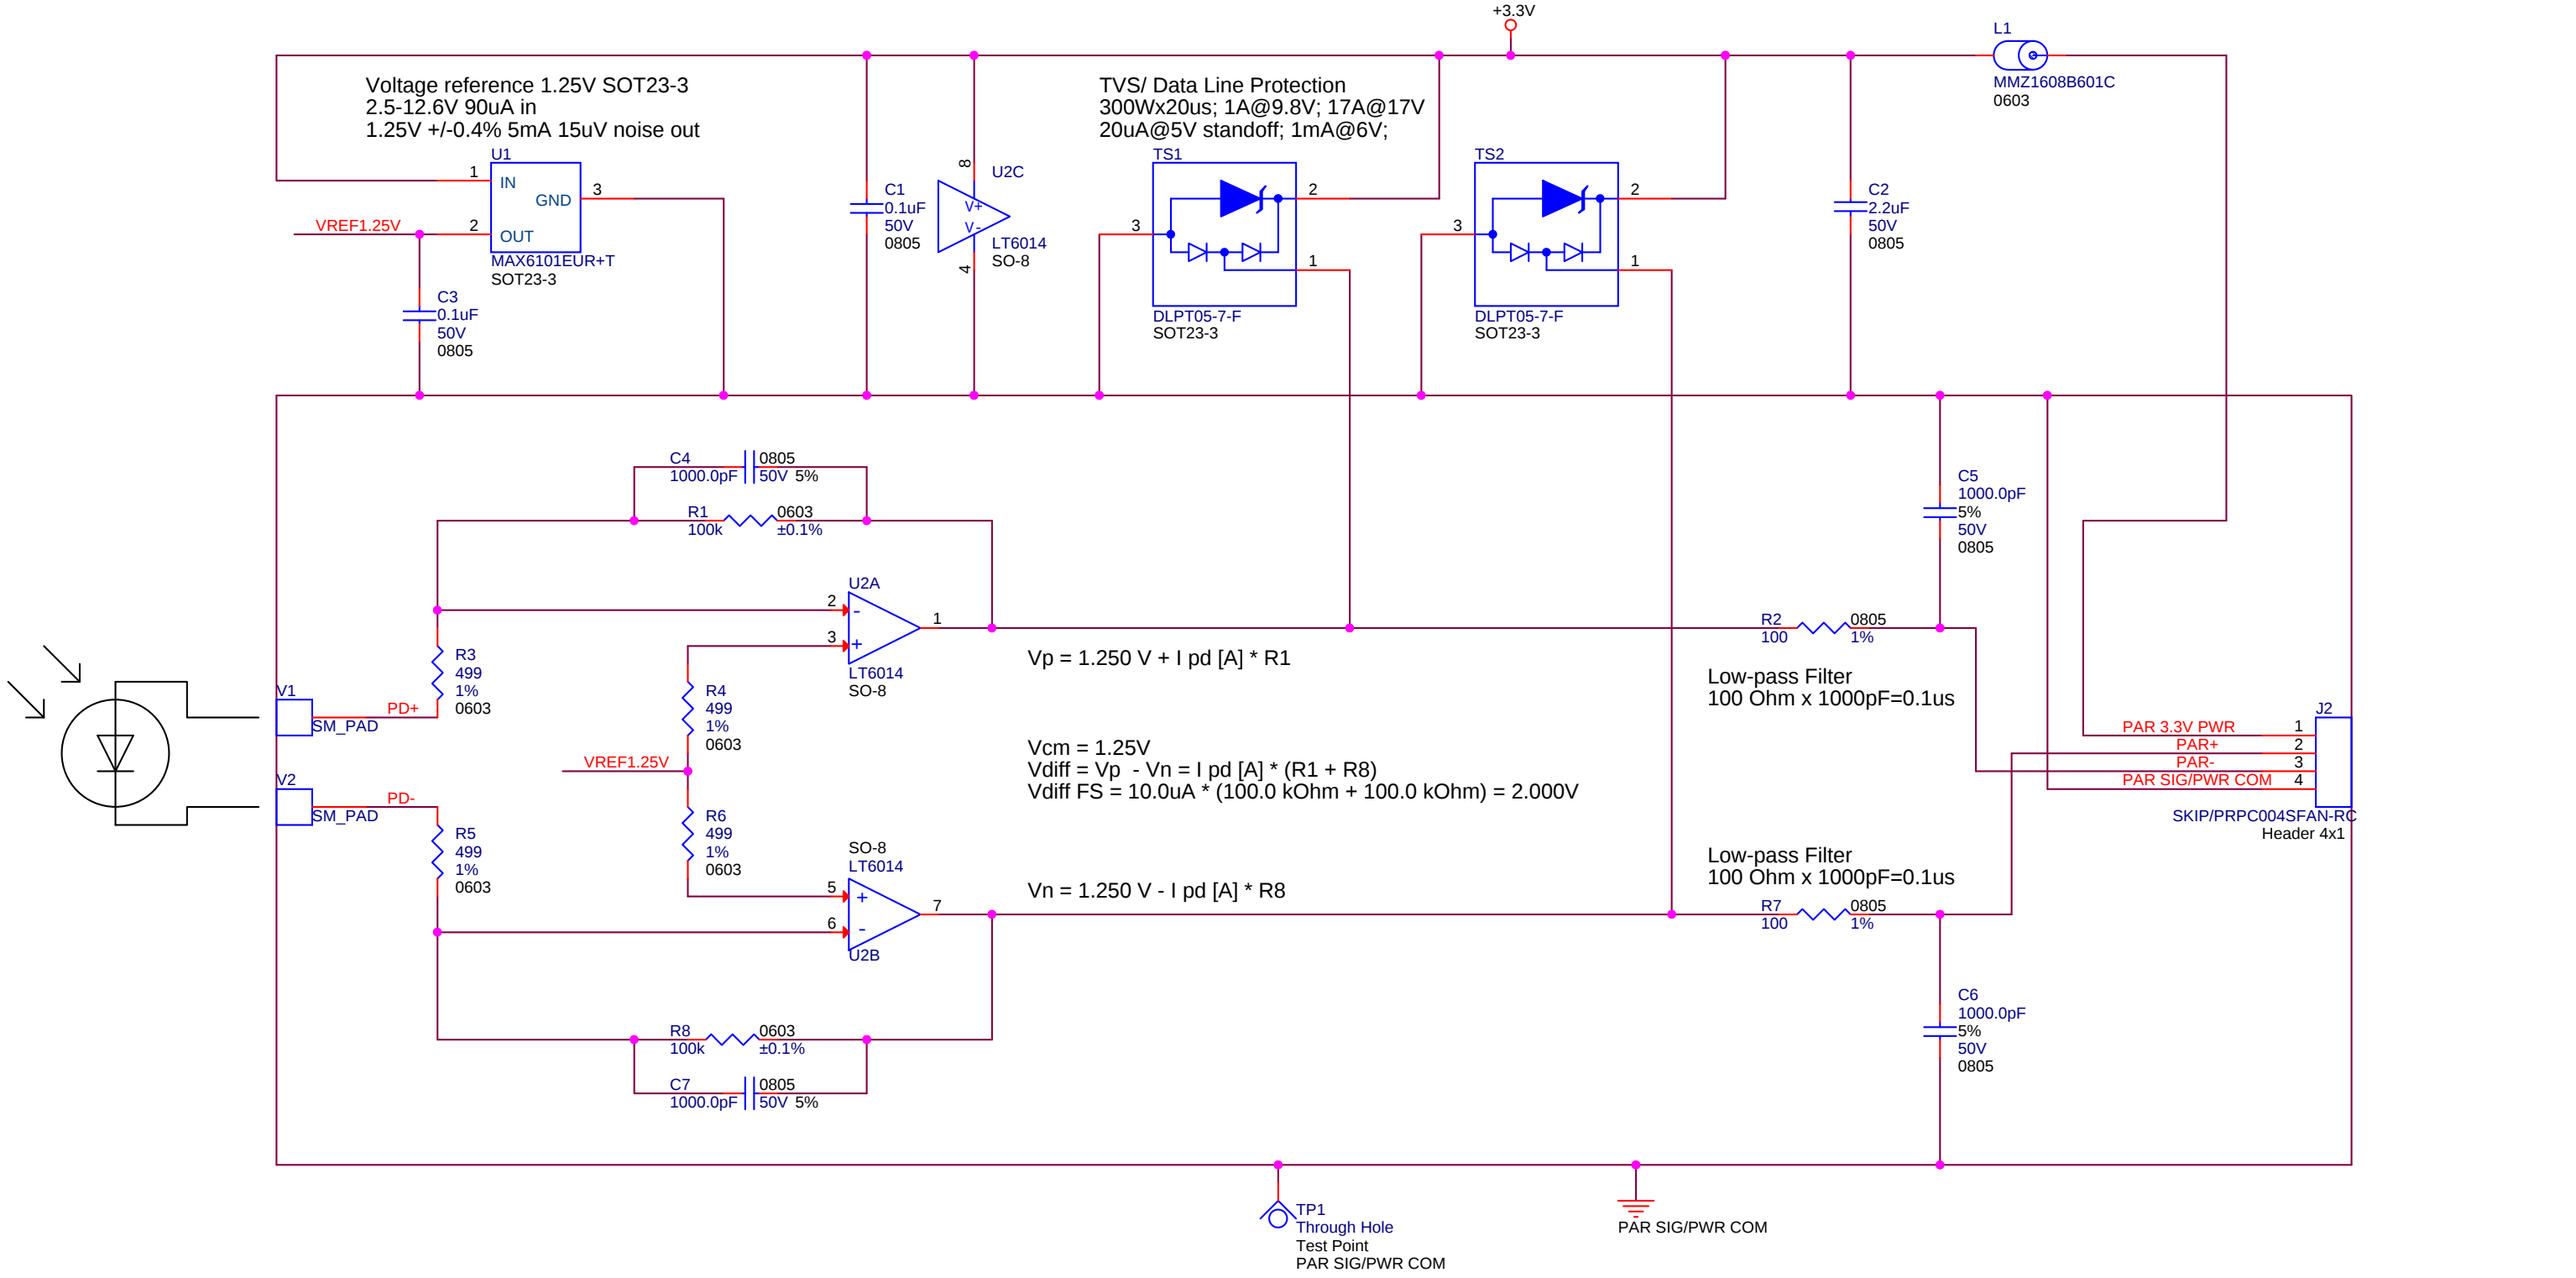

DRAFT

Rev0(xx/xx/xxxx): Initial Release

		Monterey Bay Aquarium Research Institute 7700 Sandholdt Rd, Moss landing CA 95076	
Engineer Klimov		Project: 901717	
Size B		Rev xx	
Doc. or Part Number <Doc>		File Name (auto) 100221171-PSB1	
Page Modify Date (auto): Design Modify Date (auto): Full path (auto):		Friday, November 16, 2018 Friday, November 16, 2018 X:\TECHSERVICES\PCB_LAYOUT\OPEN_WORK_SPACE\100221171-PSB1_PARSensorBoard	
		Sheet: 1 of 1	