


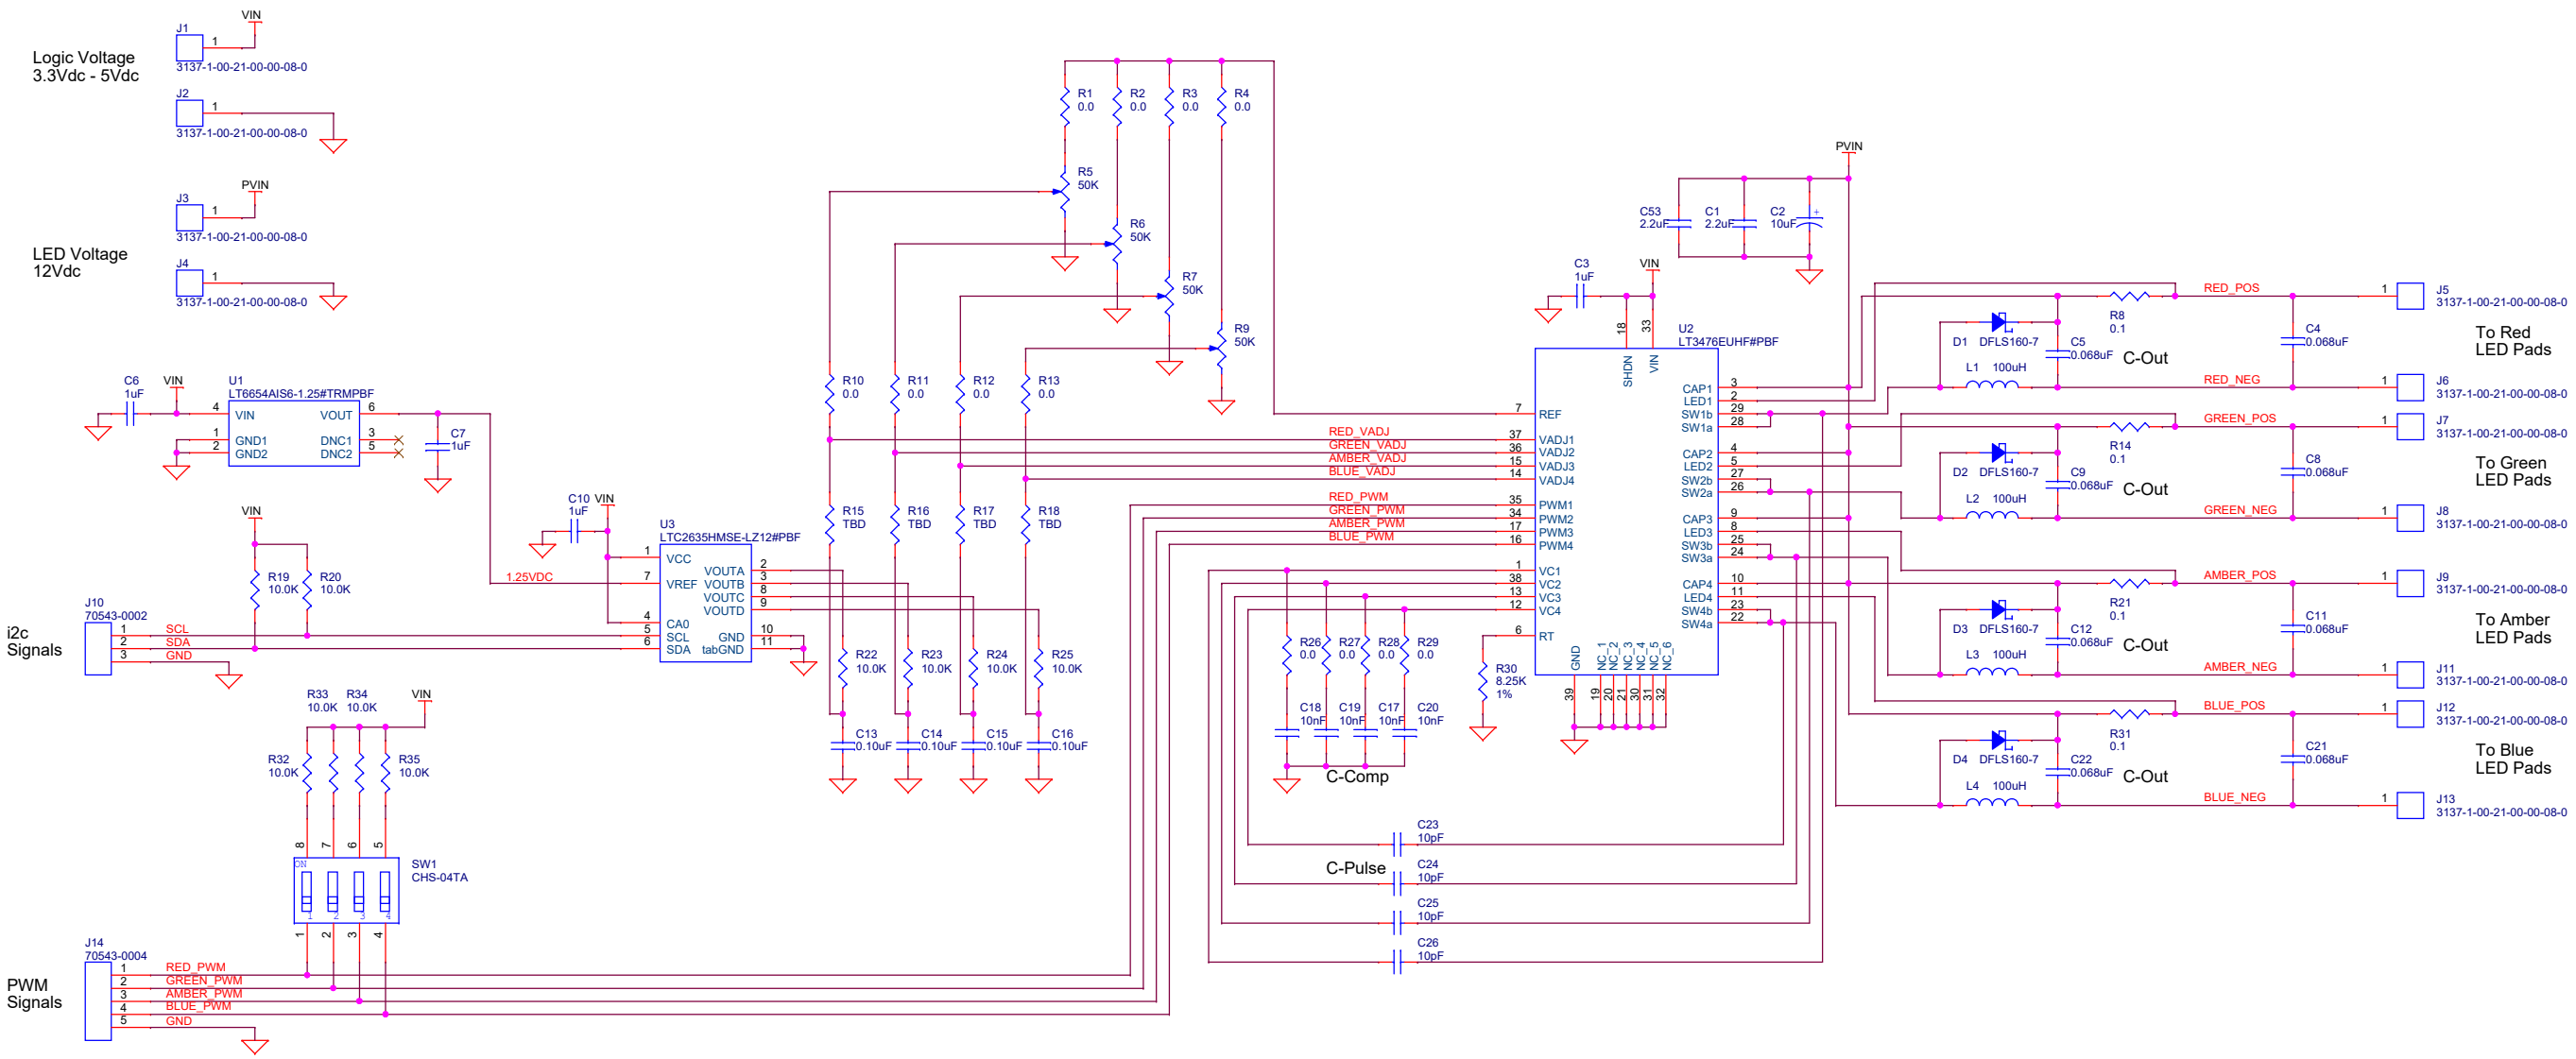

Dimming Options:

	Poten	DAC
R10	0	Open
R11	0	Open
R12	0	Open
R13	0	Open
R15	Open	0
R16	Open	0
R17	Open	0
R18	Open	0

Initial Population Do Not Stuff:
C1
R15, R16, R17, R18
C4, C8, C11, C21
C23, C24, C25, C26

Components that may be changed during testing:
R10, R11, R12, R13
R15, R16, R17, R18
R26, R27, R28, R29
C14, C15, C16, C17
C19, C20, C21, C22
L1, L2, L3, L4
C4, C5, C8, C9, C11, C12, C21, C22

C4/C5, C8/C9, C11/C12, C21/C22 (Output Caps)
will be either 1913 or 2416 sized.
Pads will accommodate both.
Series: ECW-U
Values: 56nF, 68nF, 82nF, 100nF, 120nF, 150nF

L1, L2, L3, and L4 will be:
Series: ASPAIG-S6055
Values: 3.3uH, 4.7uH, 6.8uH, 8.2uH, 10uH, 15uH, 22uH, 33uH, 47uH, 68uH, 100uH

Drawing # 100221311

MONTEREY BAY AQUARIUM RESEARCH INSTITUTE

7700 SANDHOLDT ROAD

MOSS LANDING, CA 95039

(831) 775-1700 www.mbari.org

Copyright MBARI 2000

Title

LT3476 Test Board

Number

Size

C

Engineer

Chad Kacy

Layout

<Layout Eng.>

Filename

<Filename>

Rev


A

Date

Wednesday, February 20, 2019

Sheet

1 of 2

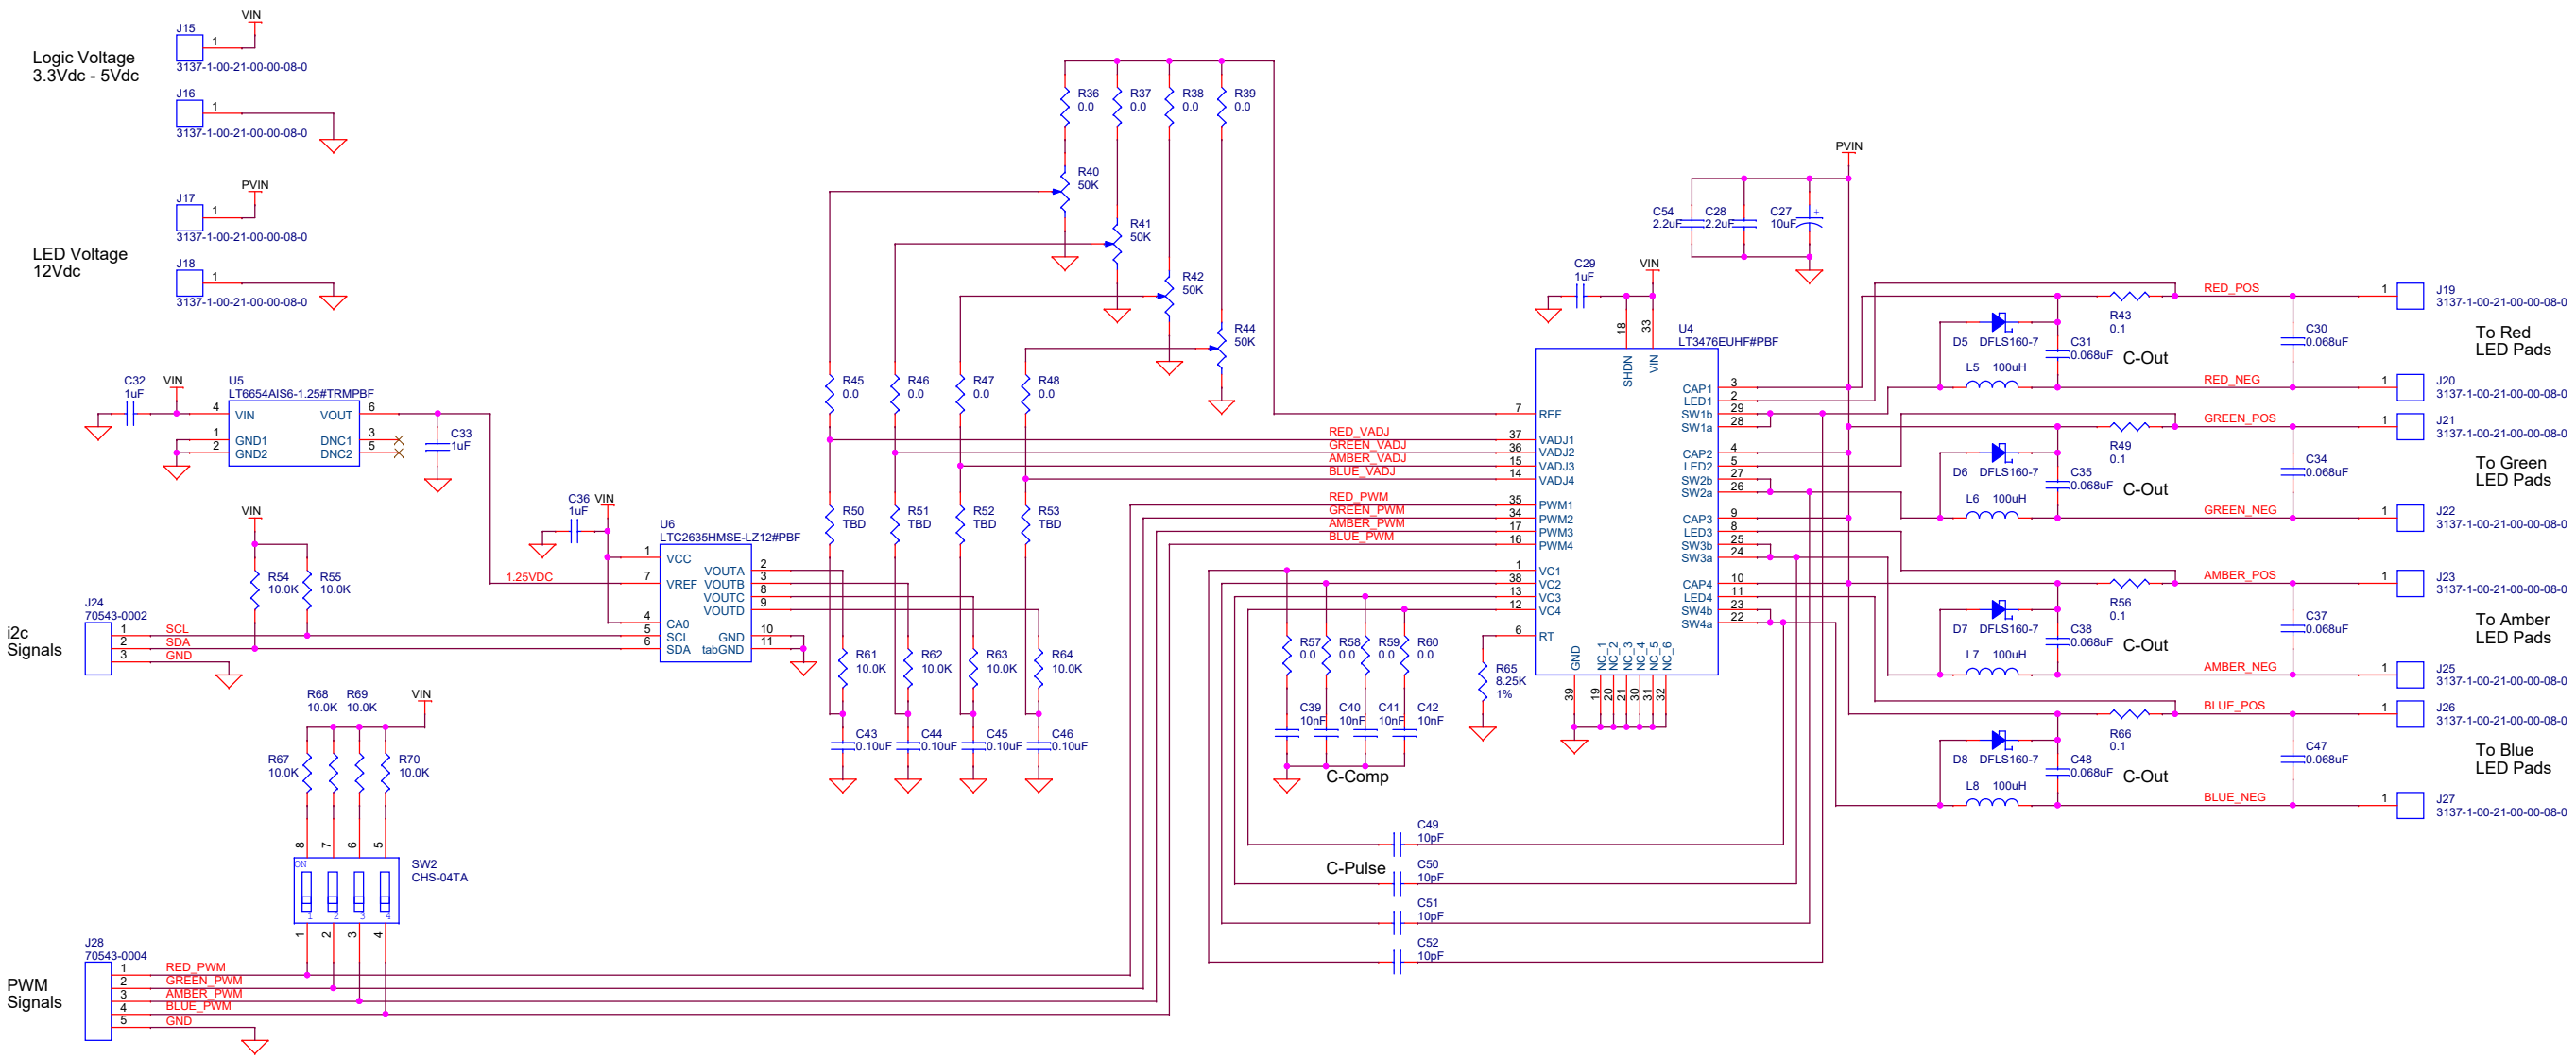

Dimming Options:

	Poten	DAC
R10	0	Open
R11	0	Open
R12	0	Open
R13	0	Open
R15	Open	0
R16	Open	0
R17	Open	0
R18	Open	0

Initial Population Do Not Stuff:
C1
R15, R16, R17, R18
C4, C8, C11, C21
C23, C24, C25, C26

Components that may be changed during testing:
R10, R11, R12, R13
R15, R16, R17, R18
R26, R27, R28, R29
C14, C15, C16, C17
C19, C20, C21, C22
L1, L2, L3, L4
C4, C5, C8, C9, C11, C12, C21, C22

C4/C5, C8/C9, C11/C12, C21/C22 (Output Caps)
will be either 1913 or 2416 sized.
Pads will accommodate both.
Series: ECW-U
Values: 56nF, 68nF, 82nF, 100nF, 120nF, 150nF

L1, L2, L3, and L4 will be:
Series: ASPAIG-S6055
Values: 3.3uH, 4.7uH, 6.8uH, 8.2uH, 10uH, 15uH, 22uH, 33uH, 47uH, 68uH, 100uH

Drawing # 100221311

MONTEREY BAY AQUARIUM RESEARCH INSTITUTE
7700 SANDHOLDT ROAD
MOSS LANDING, CA 95039
(831) 775-1700 www.mbari.org
Copyright MBARI 2000



Title LT3476 Test Board		Number	
Size C	Engineer Chad Kacy	Layout <Layout Eng.>	Filename <Filename>
Date: Wednesday, February 20, 2019		Sheet 1 of 2	Rev A