
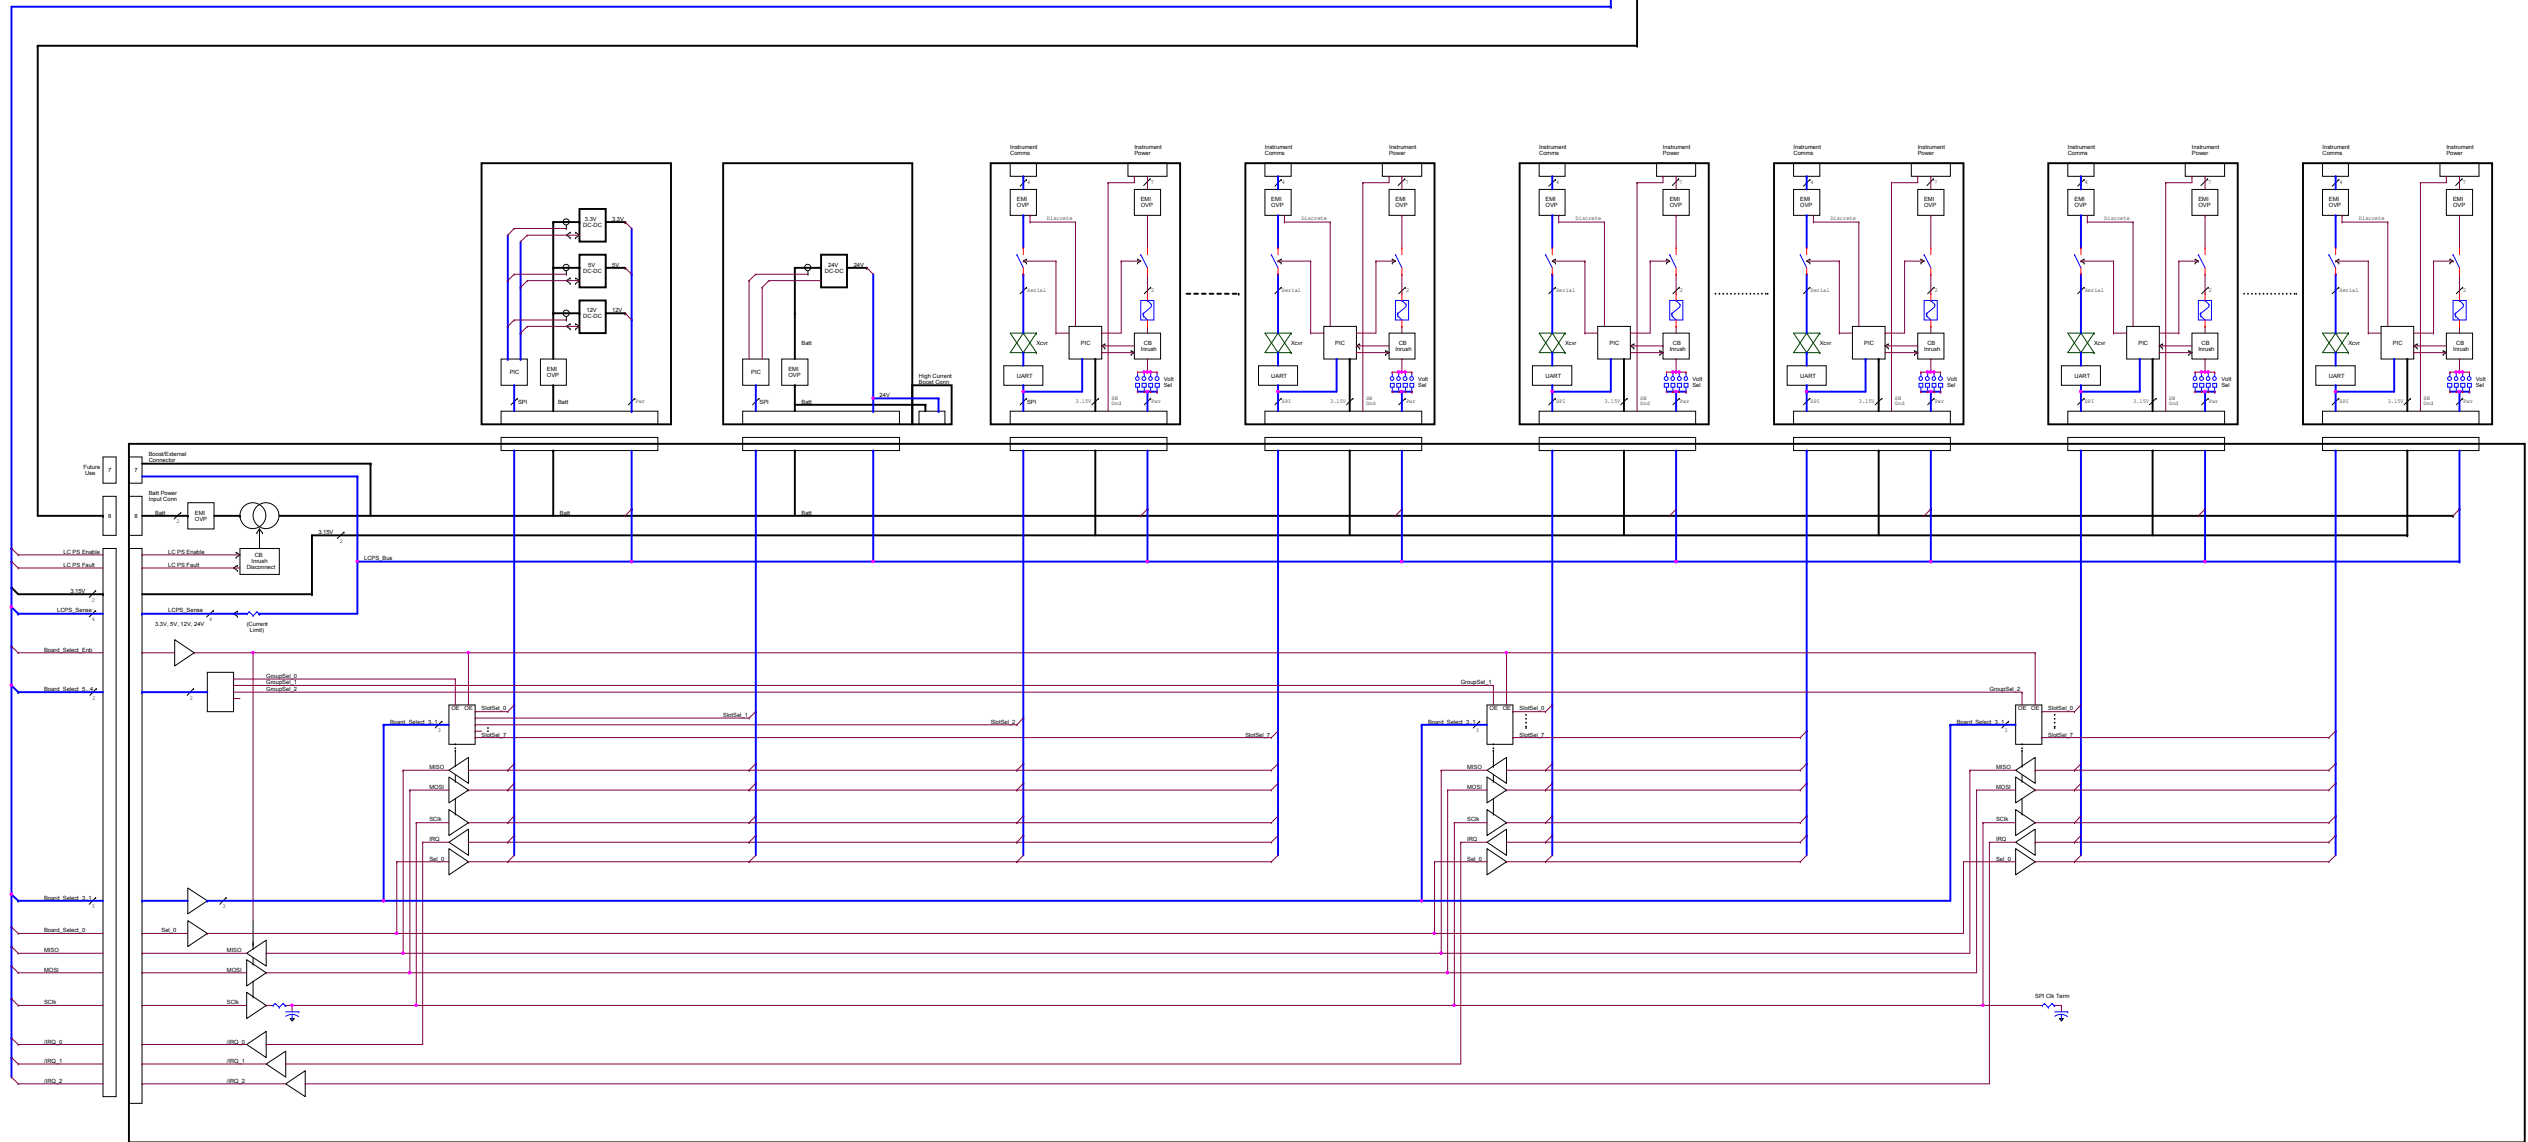


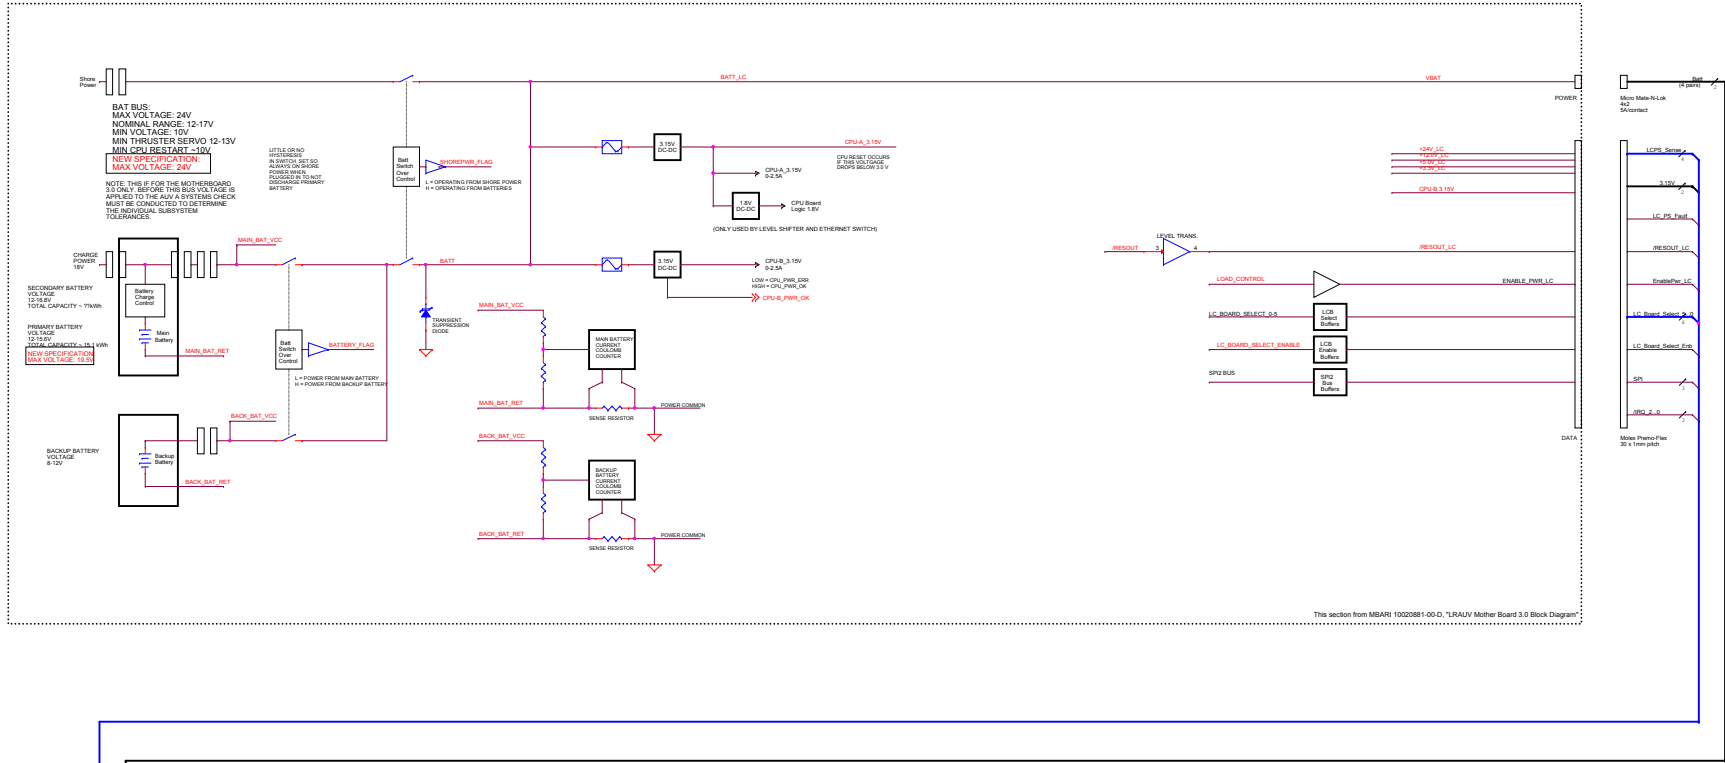

Rev	Date	By	Change
0.1	12 Jan 15	ECM	Remove GroupSet getting of A880 to board, add Aux connector to 24V Converter
0.1	1 Dec 14	ECM	Change Board Set Enable distribution, to eliminate double gating and noise

		Monterey Bay Aquarium Research Institute 7700 Sandholdt Road Moss Landing, CA 95039 (831) 775-1700 www.mbari.org		Revision: 0.1 Date: 12 Jan 15 By: ECM Change: Remove GroupSet getting of A880 to board, add Aux connector to 24V Converter
Project: 01 Block Diagram, Load Control Long Backplane, LRAUV	Drawing: 11021164	Sheet: 1 of 2	Date: 12 Jan 15	