
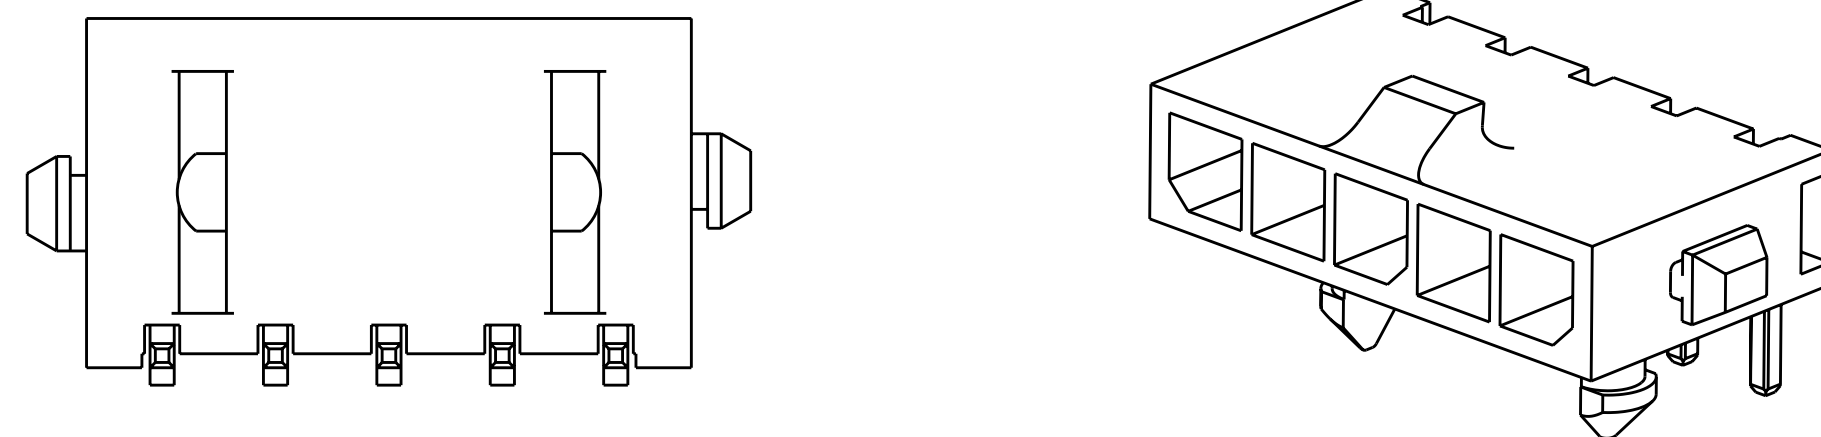


LOC	DIST	REVISIONS					
CM	00	P	LTR	DESCRIPTION	DATE	OWN	APVD
			A2	REVISED PER ECR-II-014228	11 JUL 2011	HMR	TM

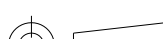


- | | | | | | | |
|---|-------|-------|-------|-------|-------------|-------------|
|  | 33.00 | 28.70 | 33.00 | 40.14 | 12 | 3-1445098-2 |
|  | 30.00 | 25.70 | 30.00 | 37.14 | 11 | 3-1445098-1 |
|  | 27.00 | 22.70 | 27.00 | 34.14 | 10 | 3-1445098-0 |
|  | 24.00 | 19.70 | 24.00 | 31.14 | 9 | 2-1445098-9 |
|  | 21.00 | 16.70 | 21.00 | 28.14 | 8 | 2-1445098-8 |
|  | 18.00 | 13.70 | 18.00 | 25.14 | 7 | 2-1445098-7 |
|  | 15.00 | 10.70 | 15.00 | 22.14 | 6 | 2-1445098-6 |
|  | 12.00 | 7.70 | 12.00 | 19.14 | 5 | 2-1445098-5 |
|  | 9.00 | 4.70 | 9.00 | 16.14 | 4 | 2-1445098-4 |
|  | - | - | 6.00 | 13.14 | 3 | 2-1445098-3 |
|  | - | - | 3.00 | 10.14 | 2 | 2-1445098-2 |
|  | 33.00 | 28.70 | 33.00 | 40.14 | 12 | 1-1445098-2 |
|  | 30.00 | 25.70 | 30.00 | 37.14 | 11 | 1-1445098-1 |
|  | 27.00 | 22.70 | 27.00 | 34.14 | 10 | 1-1445098-0 |
|  | 24.00 | 19.70 | 24.00 | 31.14 | 9 | 1445098-9 |
|  | 21.00 | 16.70 | 21.00 | 28.14 | 8 | 1445098-8 |
|  | 18.00 | 13.70 | 18.00 | 25.14 | 7 | 1445098-7 |
|  | 15.00 | 10.70 | 15.00 | 22.14 | 6 | 1445098-6 |
|  | 12.00 | 7.70 | 12.00 | 19.14 | 5 | 1445098-5 |
|  | 9.00 | 4.70 | 9.00 | 16.14 | 4 | 1445098-4 |
|  | - | - | 6.00 | 13.14 | 3 | 1445098-3 |
|  | - | - | 3.00 | 10.14 | 2 | 1445098-2 |
| FINISH | DIM Z | DIM V | DIM T | DIM W | NO. OF POSN | PART NUMBER |


THIS DRAWING IS A CONTROLLED DOCUMENT.				DWN J. ROOT 09OCT2000		 TE Connectivity													
DIMENSIONS: mm		TOLERANCES UNLESS OTHERWISE SPECIFIED: 0 PLC ±. 1 PLC ±. 2 PLC ±0.13 3 PLC ±. 4 PLC ±. ANGLES ±. FINISH		CHK K. WHITAKER 17-APR-2001		NAME RIGHT ANGLE THRU HOLE HEADER ASSY, 0.76 MIC GOLD CONTACTS, W/PLASTIC HOLDDOWNS,SGL ROW,MICRO MATE-N-LOK™													
				APVD C. JONES 17-APR-2001															
				PRODUCT SPEC -		SIZE		CAGE CODE		DRAWING NO		RESTRICTED TO							
				APPLICATION SPEC -		A2		00779		C-1445098		-							
MATERIAL 		SEE TABLE		WEIGHT -				CUSTOMER DRAWING											
								SCALE		5:1		SHEET		1 OF 2		REV		A2	

METRIC


LOC	DIST	REVISIONS					
CM	00	P	LTR	DESCRIPTION	DATE	DWN	APVD
			-	SEE SHEET 1	-	-	-

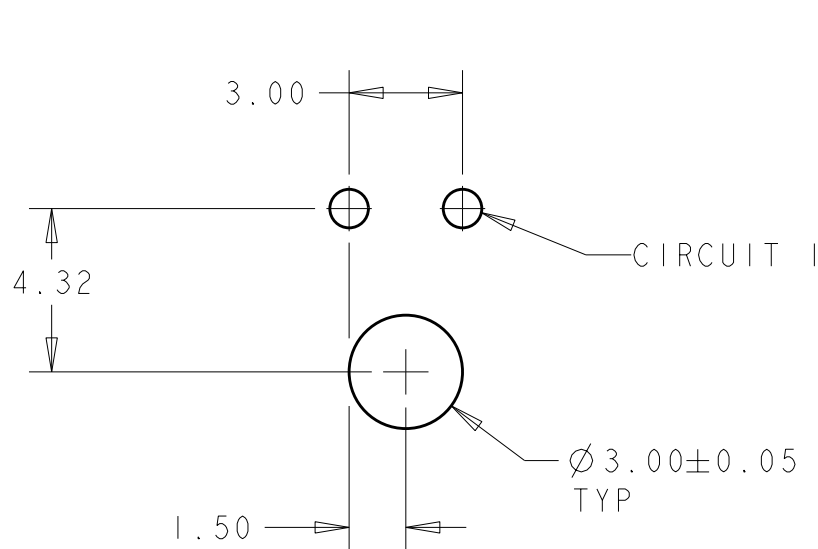


PCB LAYOUT FOR 2 POSITION 
COMPONENT SIDE

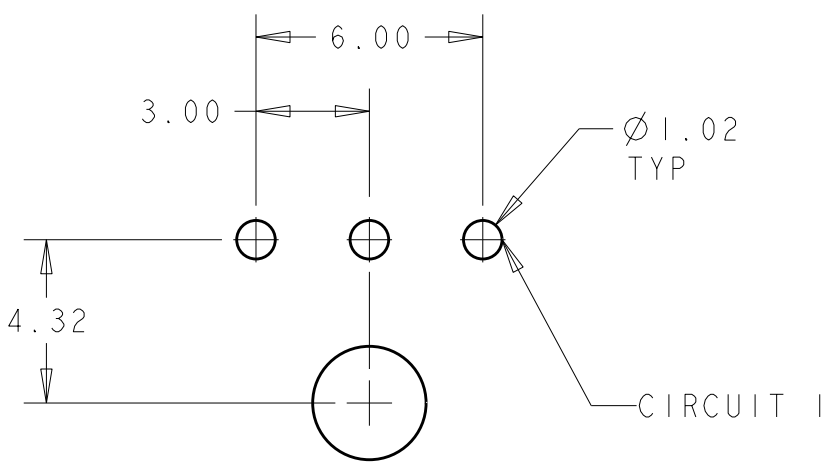


PCB LAYOUT FOR 3 POSITION 
COMPONENT SIDE

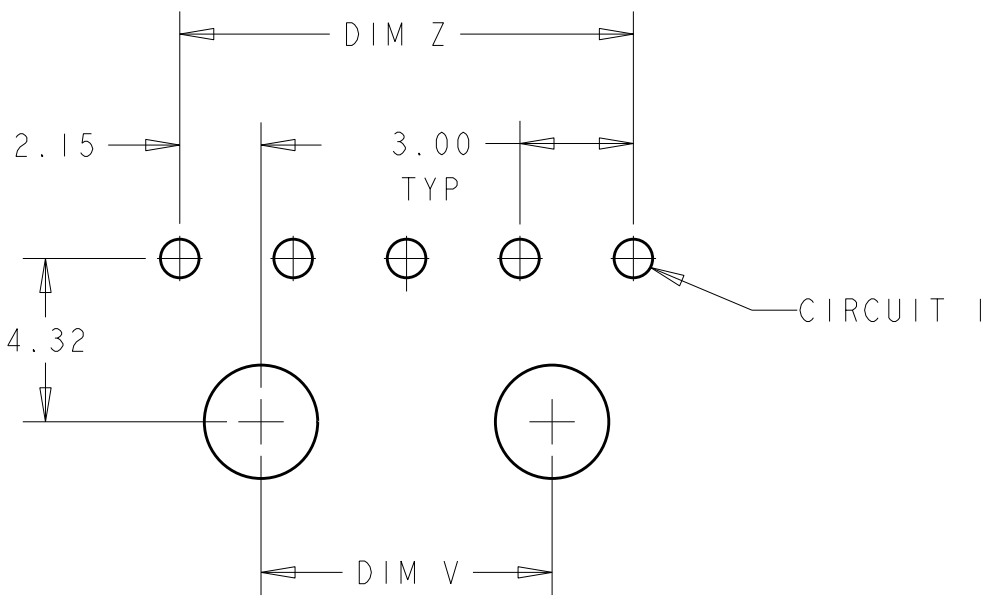

PCB LAYOUT FOR 4-12 POSITION 
COMPONENT SIDE

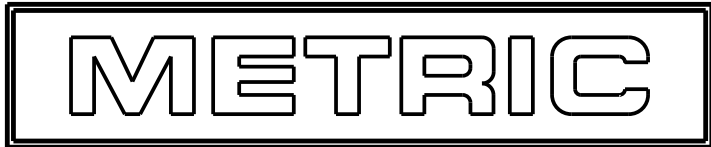

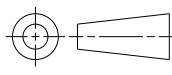THIS DRAWING IS A CONTROLLED DOCUMENT.		DWN J.ROOT 09OCT2000	 TE Connectivity			
DIMENSIONS:		CHK K. WHITAKER 17-APR-2001				
mm		APVD C. JONES 17-APR-2001	NAME RIGHT ANGLE THRU HOLE HEADER ASSY, 0.76 MIC GOLD CONTACTS, W/PLASTIC HOLDDOWNS, SGL ROW, MICRO MATE-N-LOK			
		PRODUCT SPEC	SIZE A2		CAGE CODE 00779	DRAWING NO C-1445098
MATERIAL		APPLICATION SPEC	RESTRICTED TO		-	
		WEIGHT -	SCALE 5:1		SHEET 2 OF 2	REV A2
SEE TABLE		CUSTOMER DRAWING				