




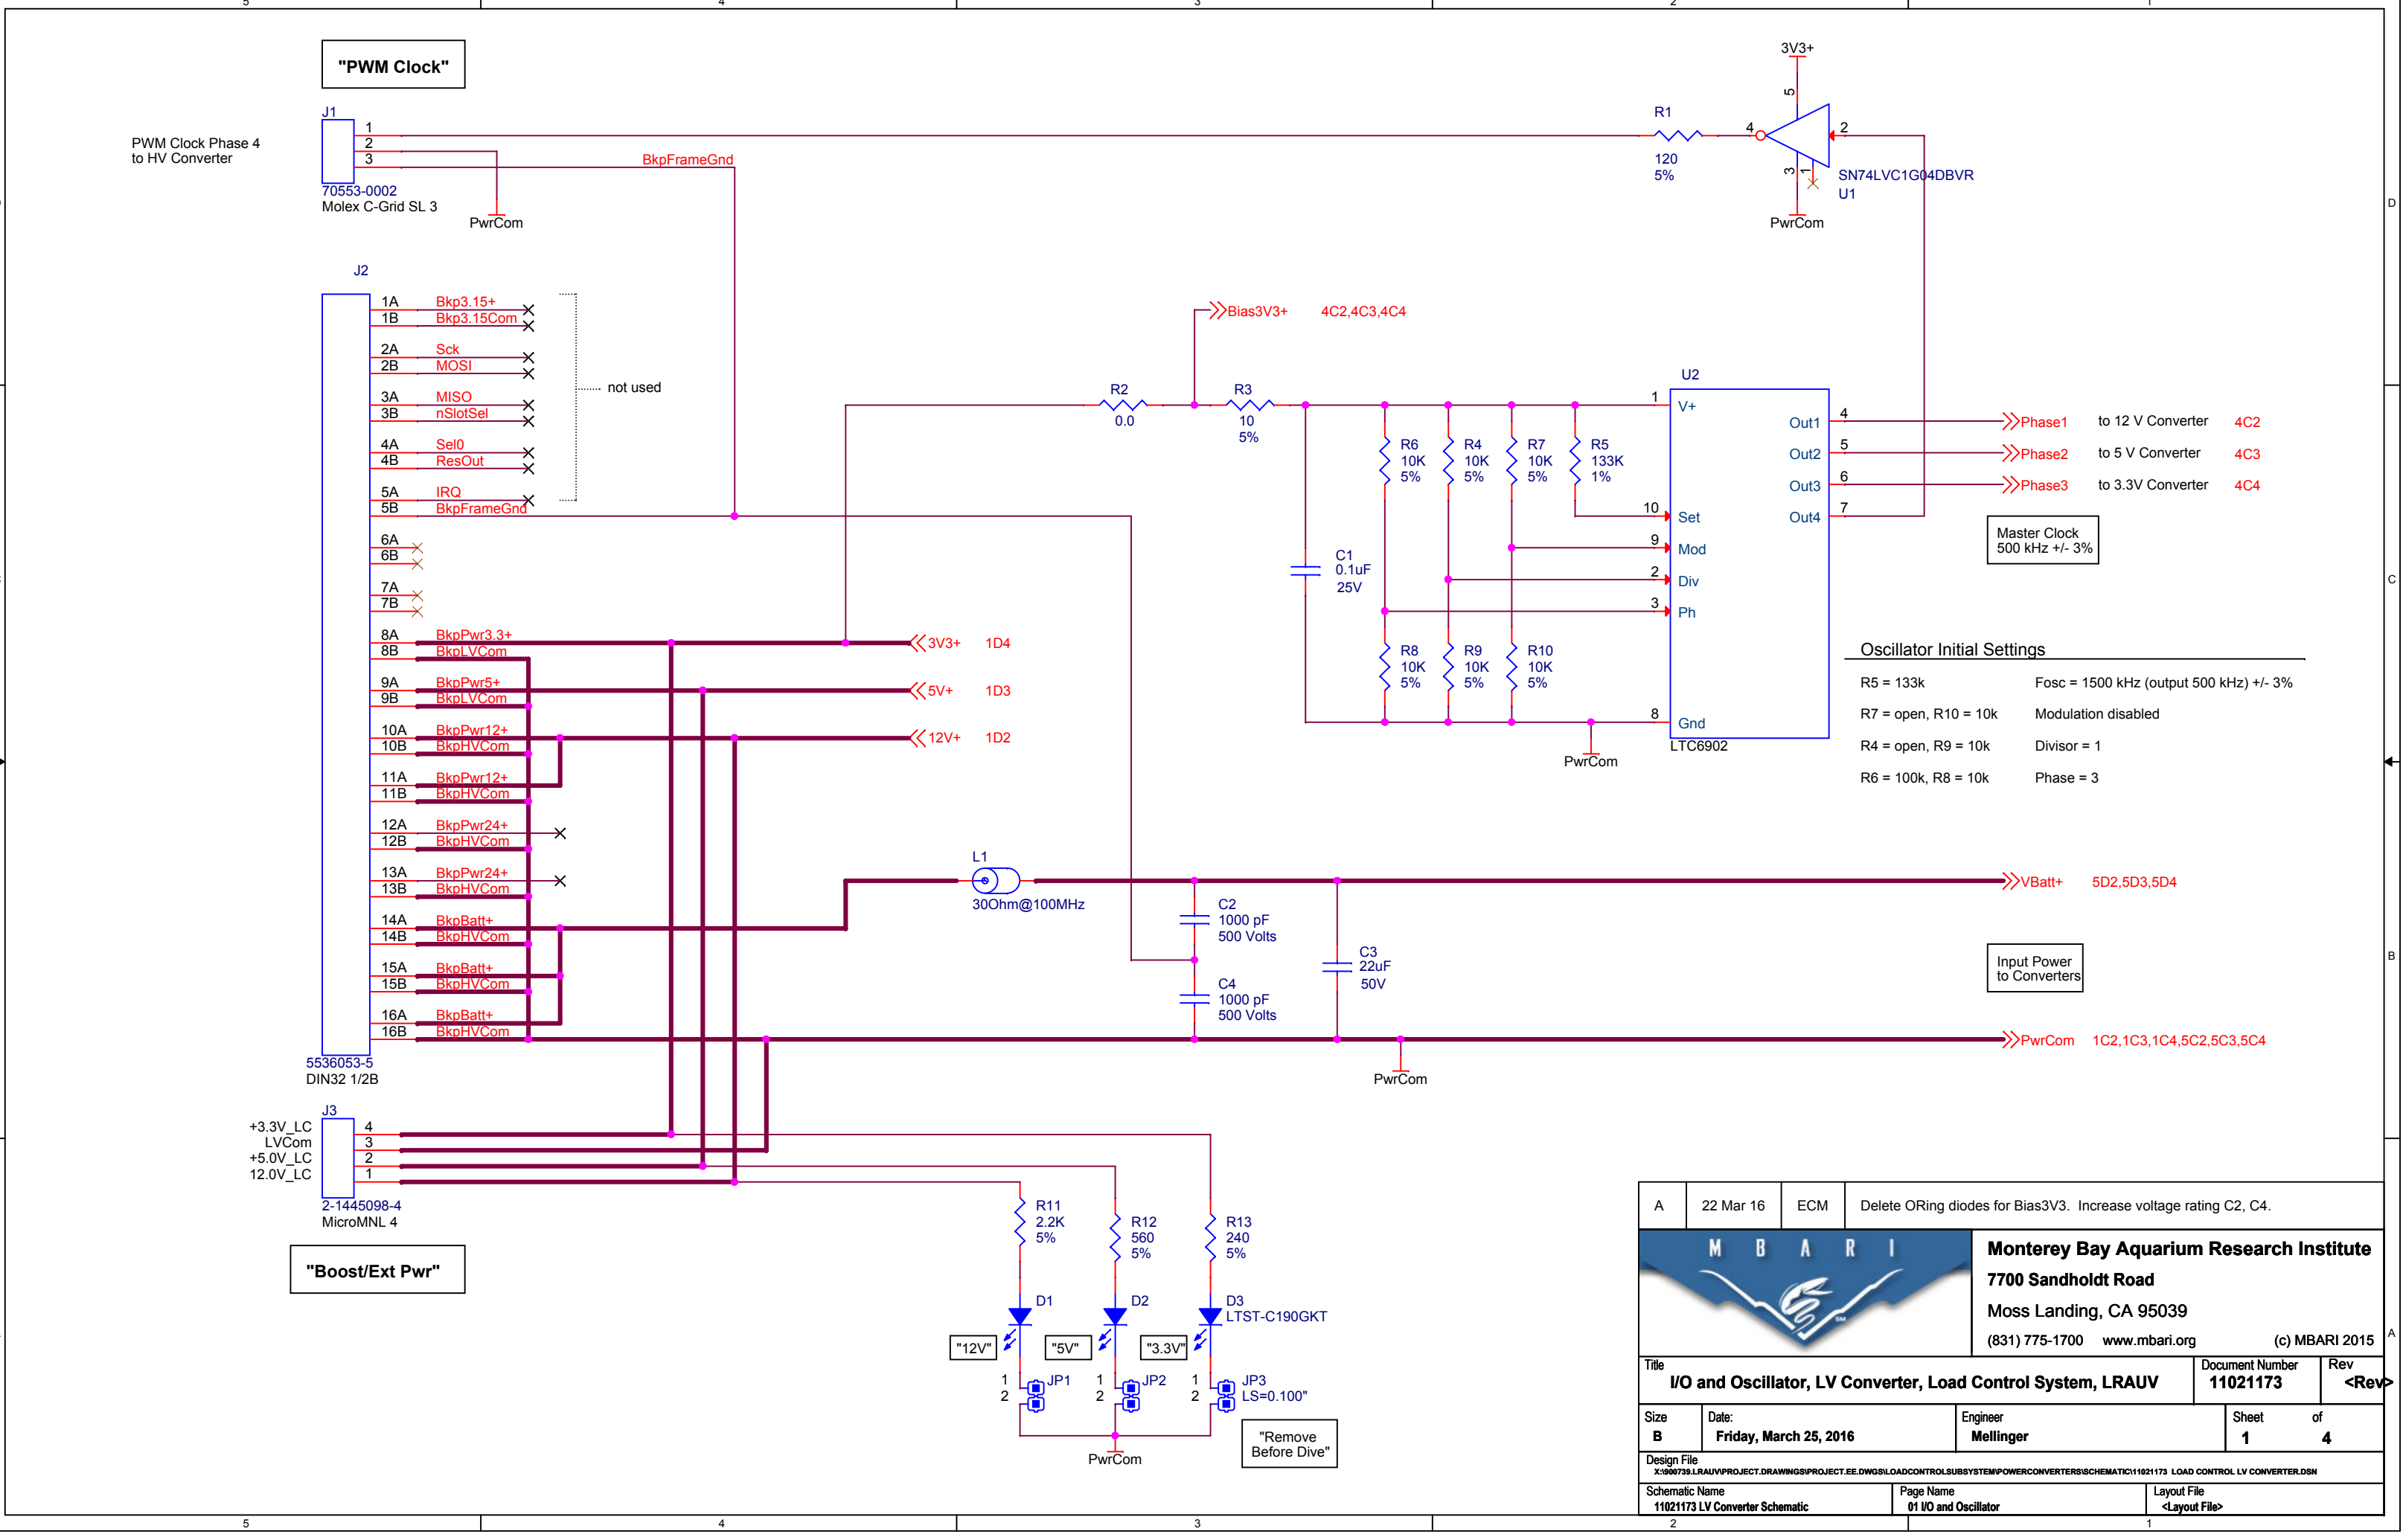


A	22 Mar 16	ECM	Delete ORing diodes for Bias3V3. Increase voltage rating C2, C4.		
			Monterey Bay Aquarium Research Institute 7700 Sandholdt Road Moss Landing, CA 95039 (831) 775-1700 www.mbari.org (c) MBARI 2015		
Title			Document Number	Rev	
I/O and Oscillator, LV Converter, Load Control System, LRAUV			11021173	<Rev>	
Size	Date:	Engineer		Sheet	of
B	Friday, March 25, 2016	Mellinger		1	4
Design File X:\900739.LRAUV\PROJECT.DRAWINGS\PROJECT.EE.DWGS\LOADCONTROLSUBSYSTEM\POWERCONVERTERS\SCHEMATIC\11021173_LOAD_CONTROL_LV_CONVERTER.DSN					
Schematic Name		Page Name	Layout File		
11021173 LV Converter Schematic		01 I/O and Oscillator	<Layout File>		

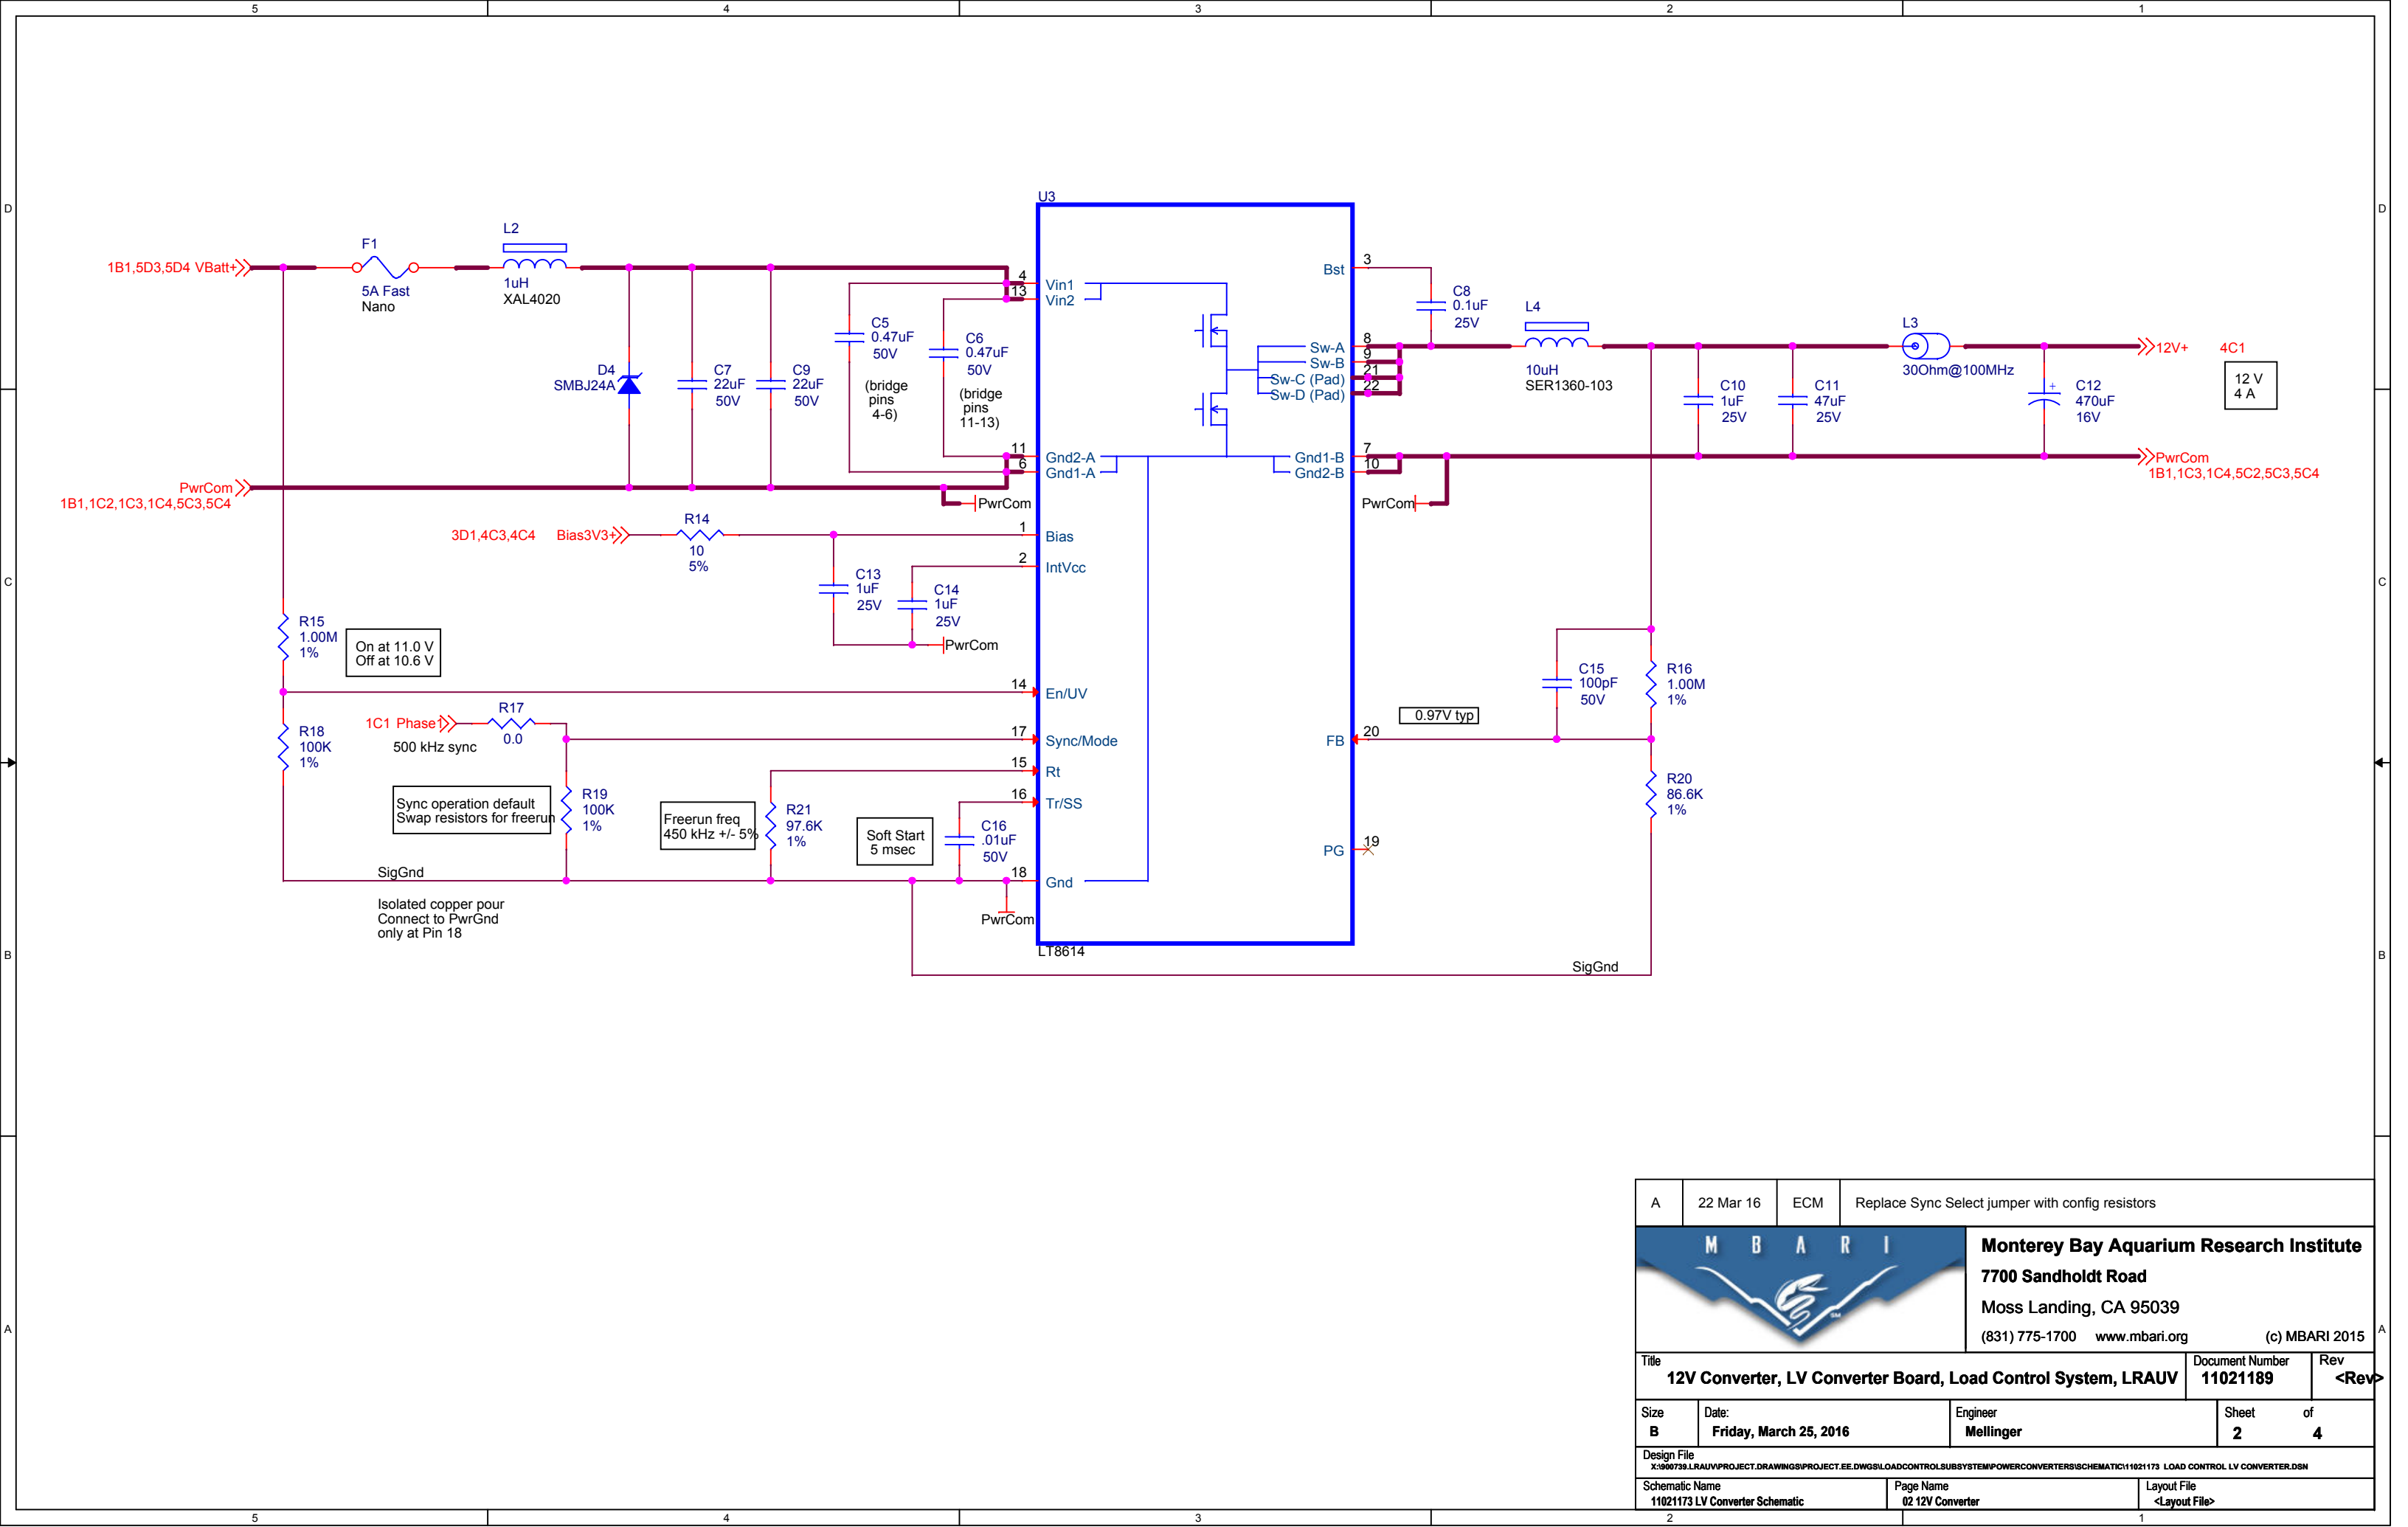

A	22 Mar 16	ECM	Replace Sync Select jumper with config resistors		
			Monterey Bay Aquarium Research Institute 7700 Sandholdt Road Moss Landing, CA 95039 (831) 775-1700 www.mbari.org (c) MBARI 2015		
Title 12V Converter, LV Converter Board, Load Control System, LRAUV			Document Number 11021189		Rev <Rev>
Size B	Date: Friday, March 25, 2016	Engineer Mellinger		Sheet 2	of 4
Design File X:\900739.LRAUV\PROJECT.DRAWINGS\PROJECT.EE.DWGS\LOADCONTROLSUBSYSTEMPOWERCONVERTERS\SCHEMATIC\11021173_LOAD_CONTROL_LV_CONVERTER.DSN					
Schematic Name 11021173 LV Converter Schematic		Page Name 02 12V Converter		Layout File <Layout File>	

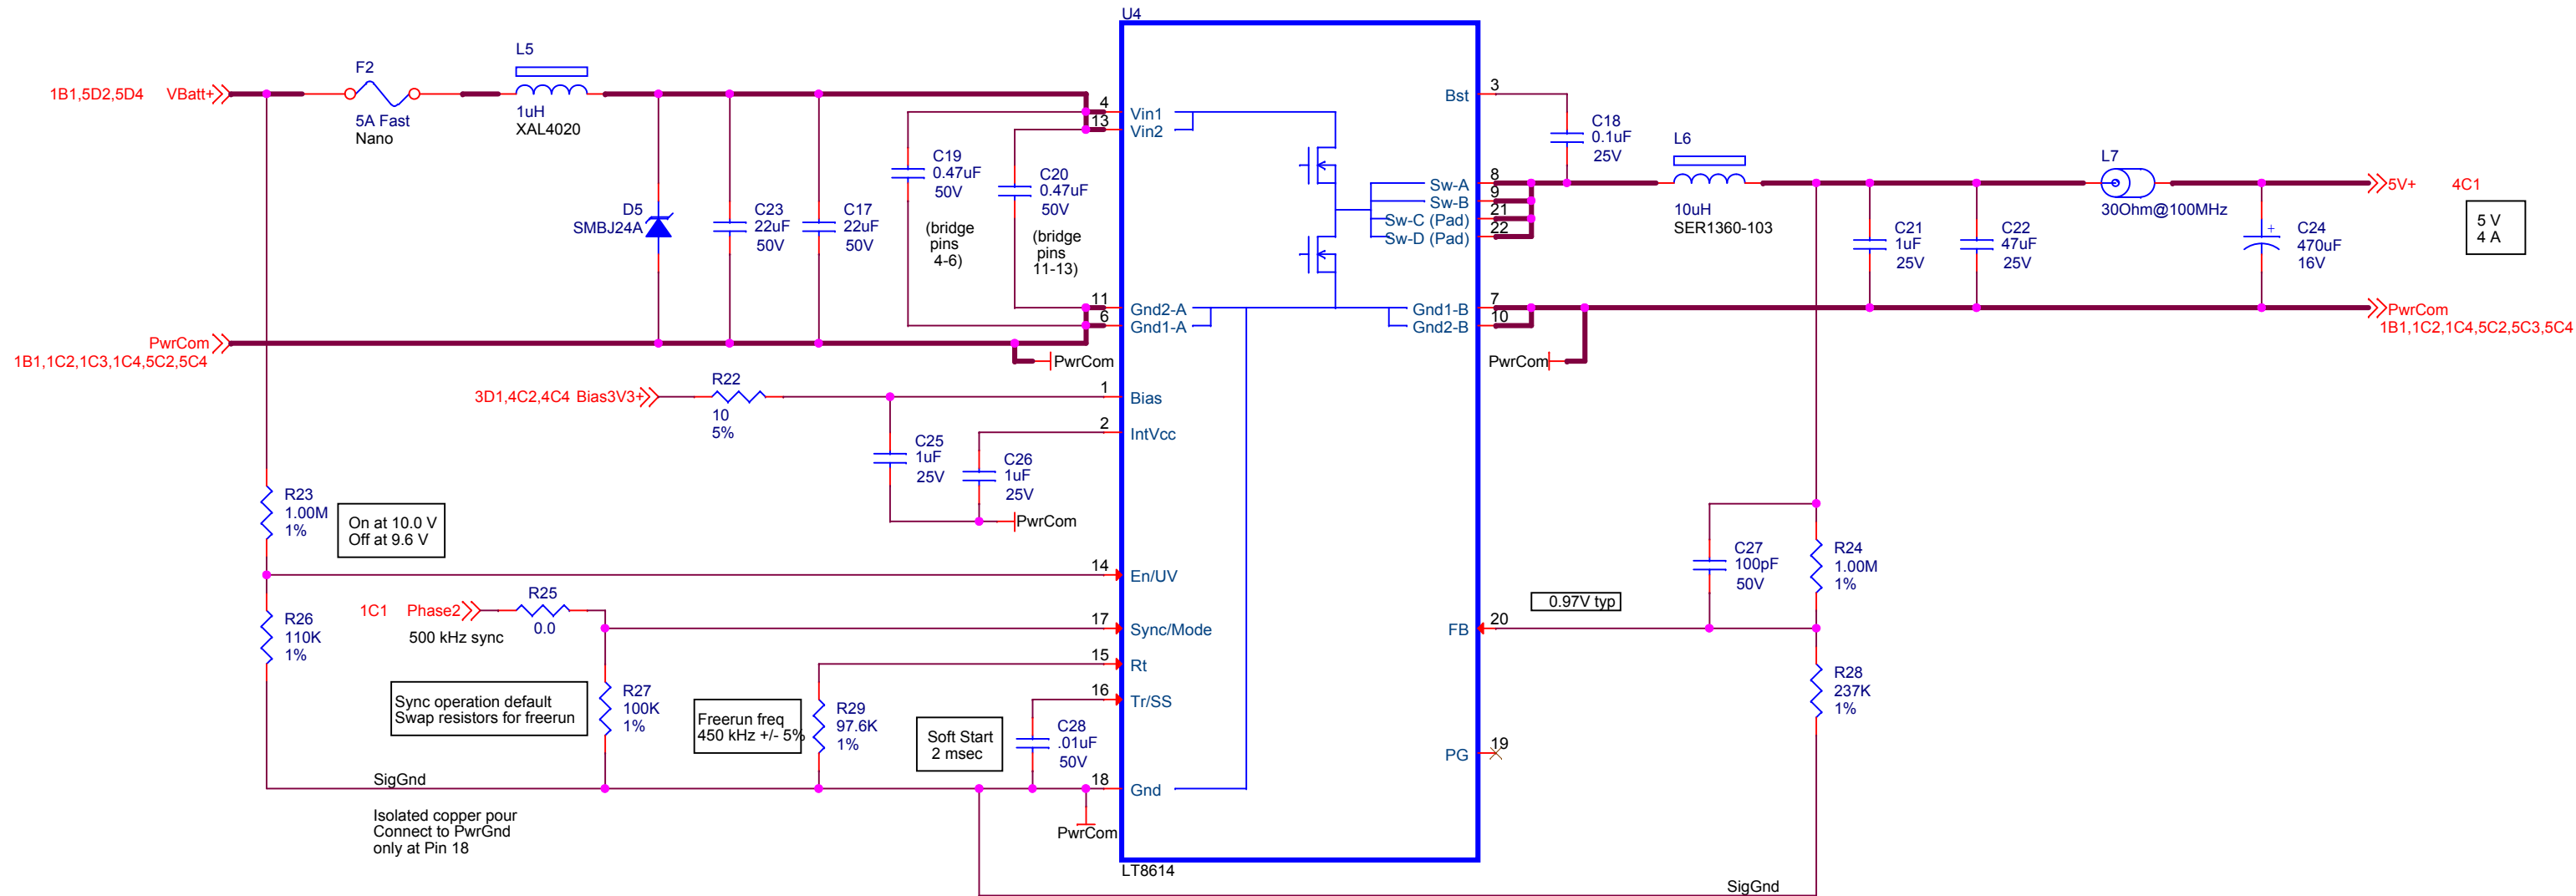

A	22 Mar 16	ECM	Replace Sync Select jumper with config resistors		
			Monterey Bay Aquarium Research Institute 7700 Sandholdt Road Moss Landing, CA 95039 (831) 775-1700 www.mbari.org (c) MBARI 2015		
Title			5 V Converter, LV Converter Board, Load Control System, LRAUV		Document Number 11021173
Size B			Date: Friday, March 25, 2016	Engineer Mellinger	Sheet 3 of 4
Design File X:\900739.LRAUV\PROJECT.DRAWINGS\PROJECT.EE.DWGS\LOADCONTROLSUBSYSTEM\POWERCONVERTERS\SCHEMATIC\11021173_LOAD_CONTROL_LV_CONVERTER.DSN					
Schematic Name 11021173 LV Converter Schematic			Page Name 03 5V Converter		Layout File <Layout File>

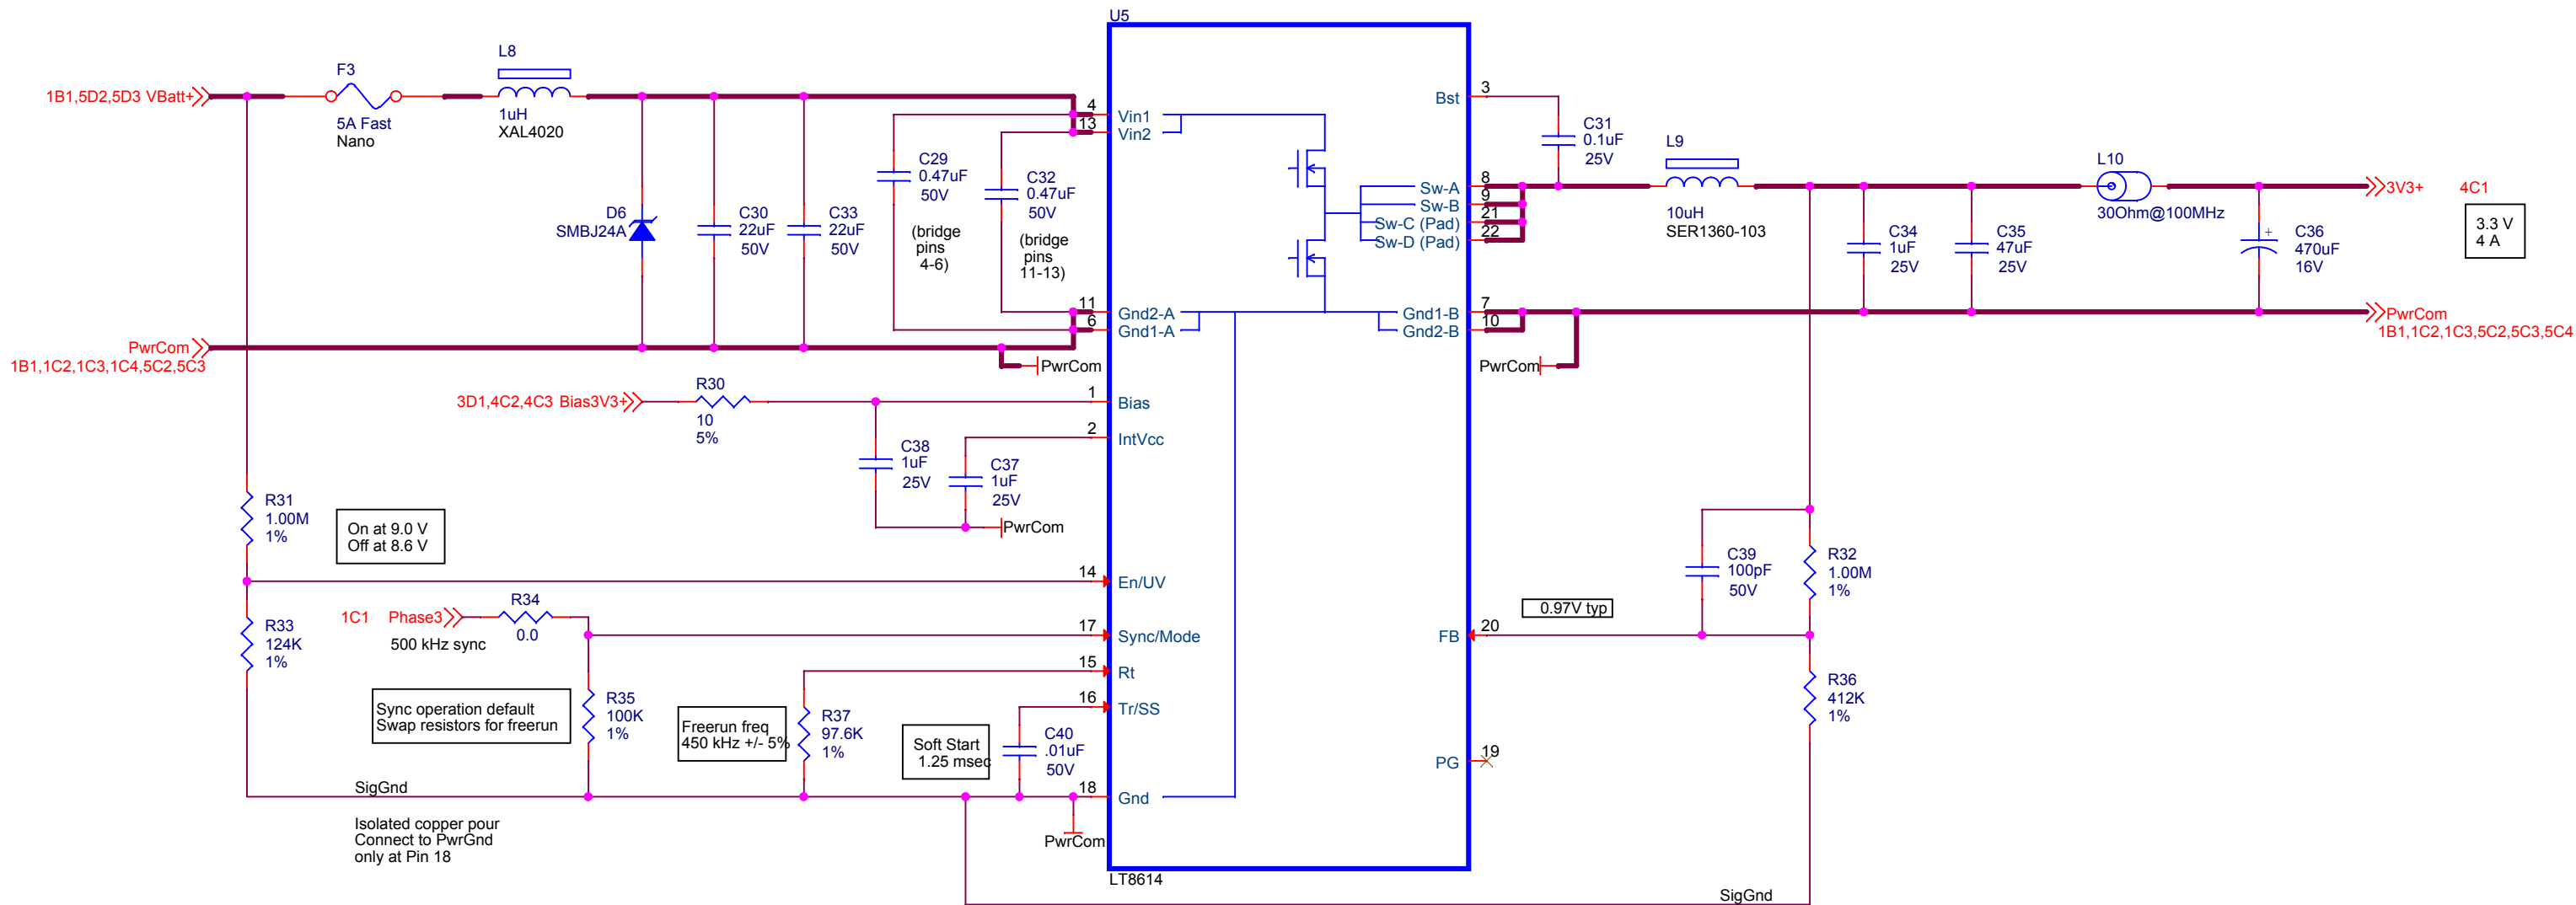

A	22 Mar 16	ECM	Replace Sync Select jumper with config resistors		
			Monterey Bay Aquarium Research Institute 7700 Sandholdt Road Moss Landing, CA 95039 (831) 775-1700 www.mbari.org (c) MBARI 2015		
Title 3.3 V Converter, LV Converter Board, Load Control System, LRAUV			Document Number 11021173	Rev <Rev>	
Size B	Date: Friday, March 25, 2016	Engineer Mellinger		Sheet 4	of 4
Design File X:\900739.LRAUV\PROJECT.DRAWINGS\PROJECT.EE.DWGS\LOADCONTROLSUBSYSTEM\POWERCONVERTERS\SCHEMATIC\11021173_LOAD_CONTROL_LV_CONVERTER.DSN					
Schematic Name 11021173 LV Converter Schematic		Page Name 04 3V Converter		Layout File <Layout File>	
2		1			