


WARNING!
ALL THE INFORMATION CONTAINED IN THIS
DOCUMENT OR DISCLOSED BY IT IS THE PROPERTY
OF TADIRAN LTD. AND MAY NOT BE USED WITHOUT
TADIRAN'S WRITTEN AUTHORIZATION.

REV	Δ	DESCRIPTION	CHNGD SHEET	E.C.N	DATE	DRAWN	CHECKED
C		DIMENSIONS		-	23/09/01	HZT	DANIEL

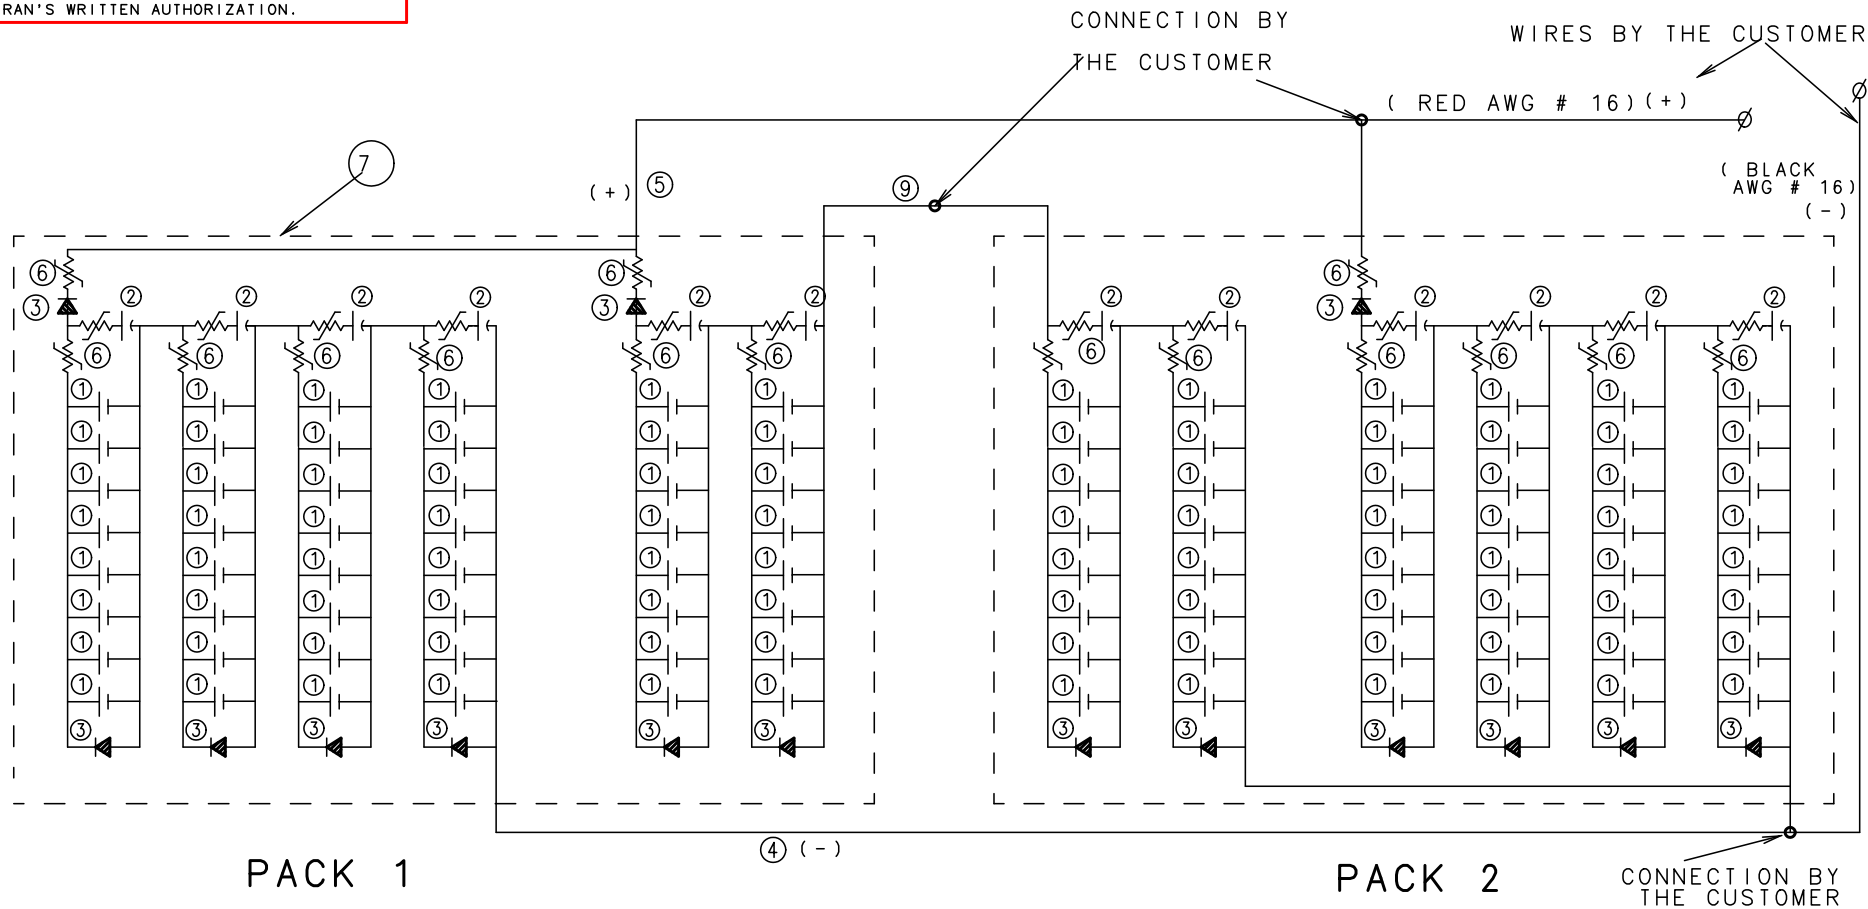

NO.	PART NO.	NAME	DESCRIPTION	U/M	QTY	NOTES
UNLESS OTHERWISE SPECIFIED:			PROCESSING LEVEL			
ALL DIMENSIONS ARE IN MM.			OPERATION	CATALOG NO.		
TOLERANCES:			-	-	-	-
LINEAR :			-	-	-	-
ANGLES :			-	-	-	-
ROUGHNESS:			-	-	-	-
PROD/PROJ: .			DRAWN	HAZOUT	11/09/01	SHEET / OF
			DESIGNED	HAZOUT	11/09/01	1 / 2
			CHECKED	AYA	11/09/01	
			APPROVED	DANIEL	12/09/01	
SCALE: N.S.			61941814501			

TADIRAN
BATTERIES