



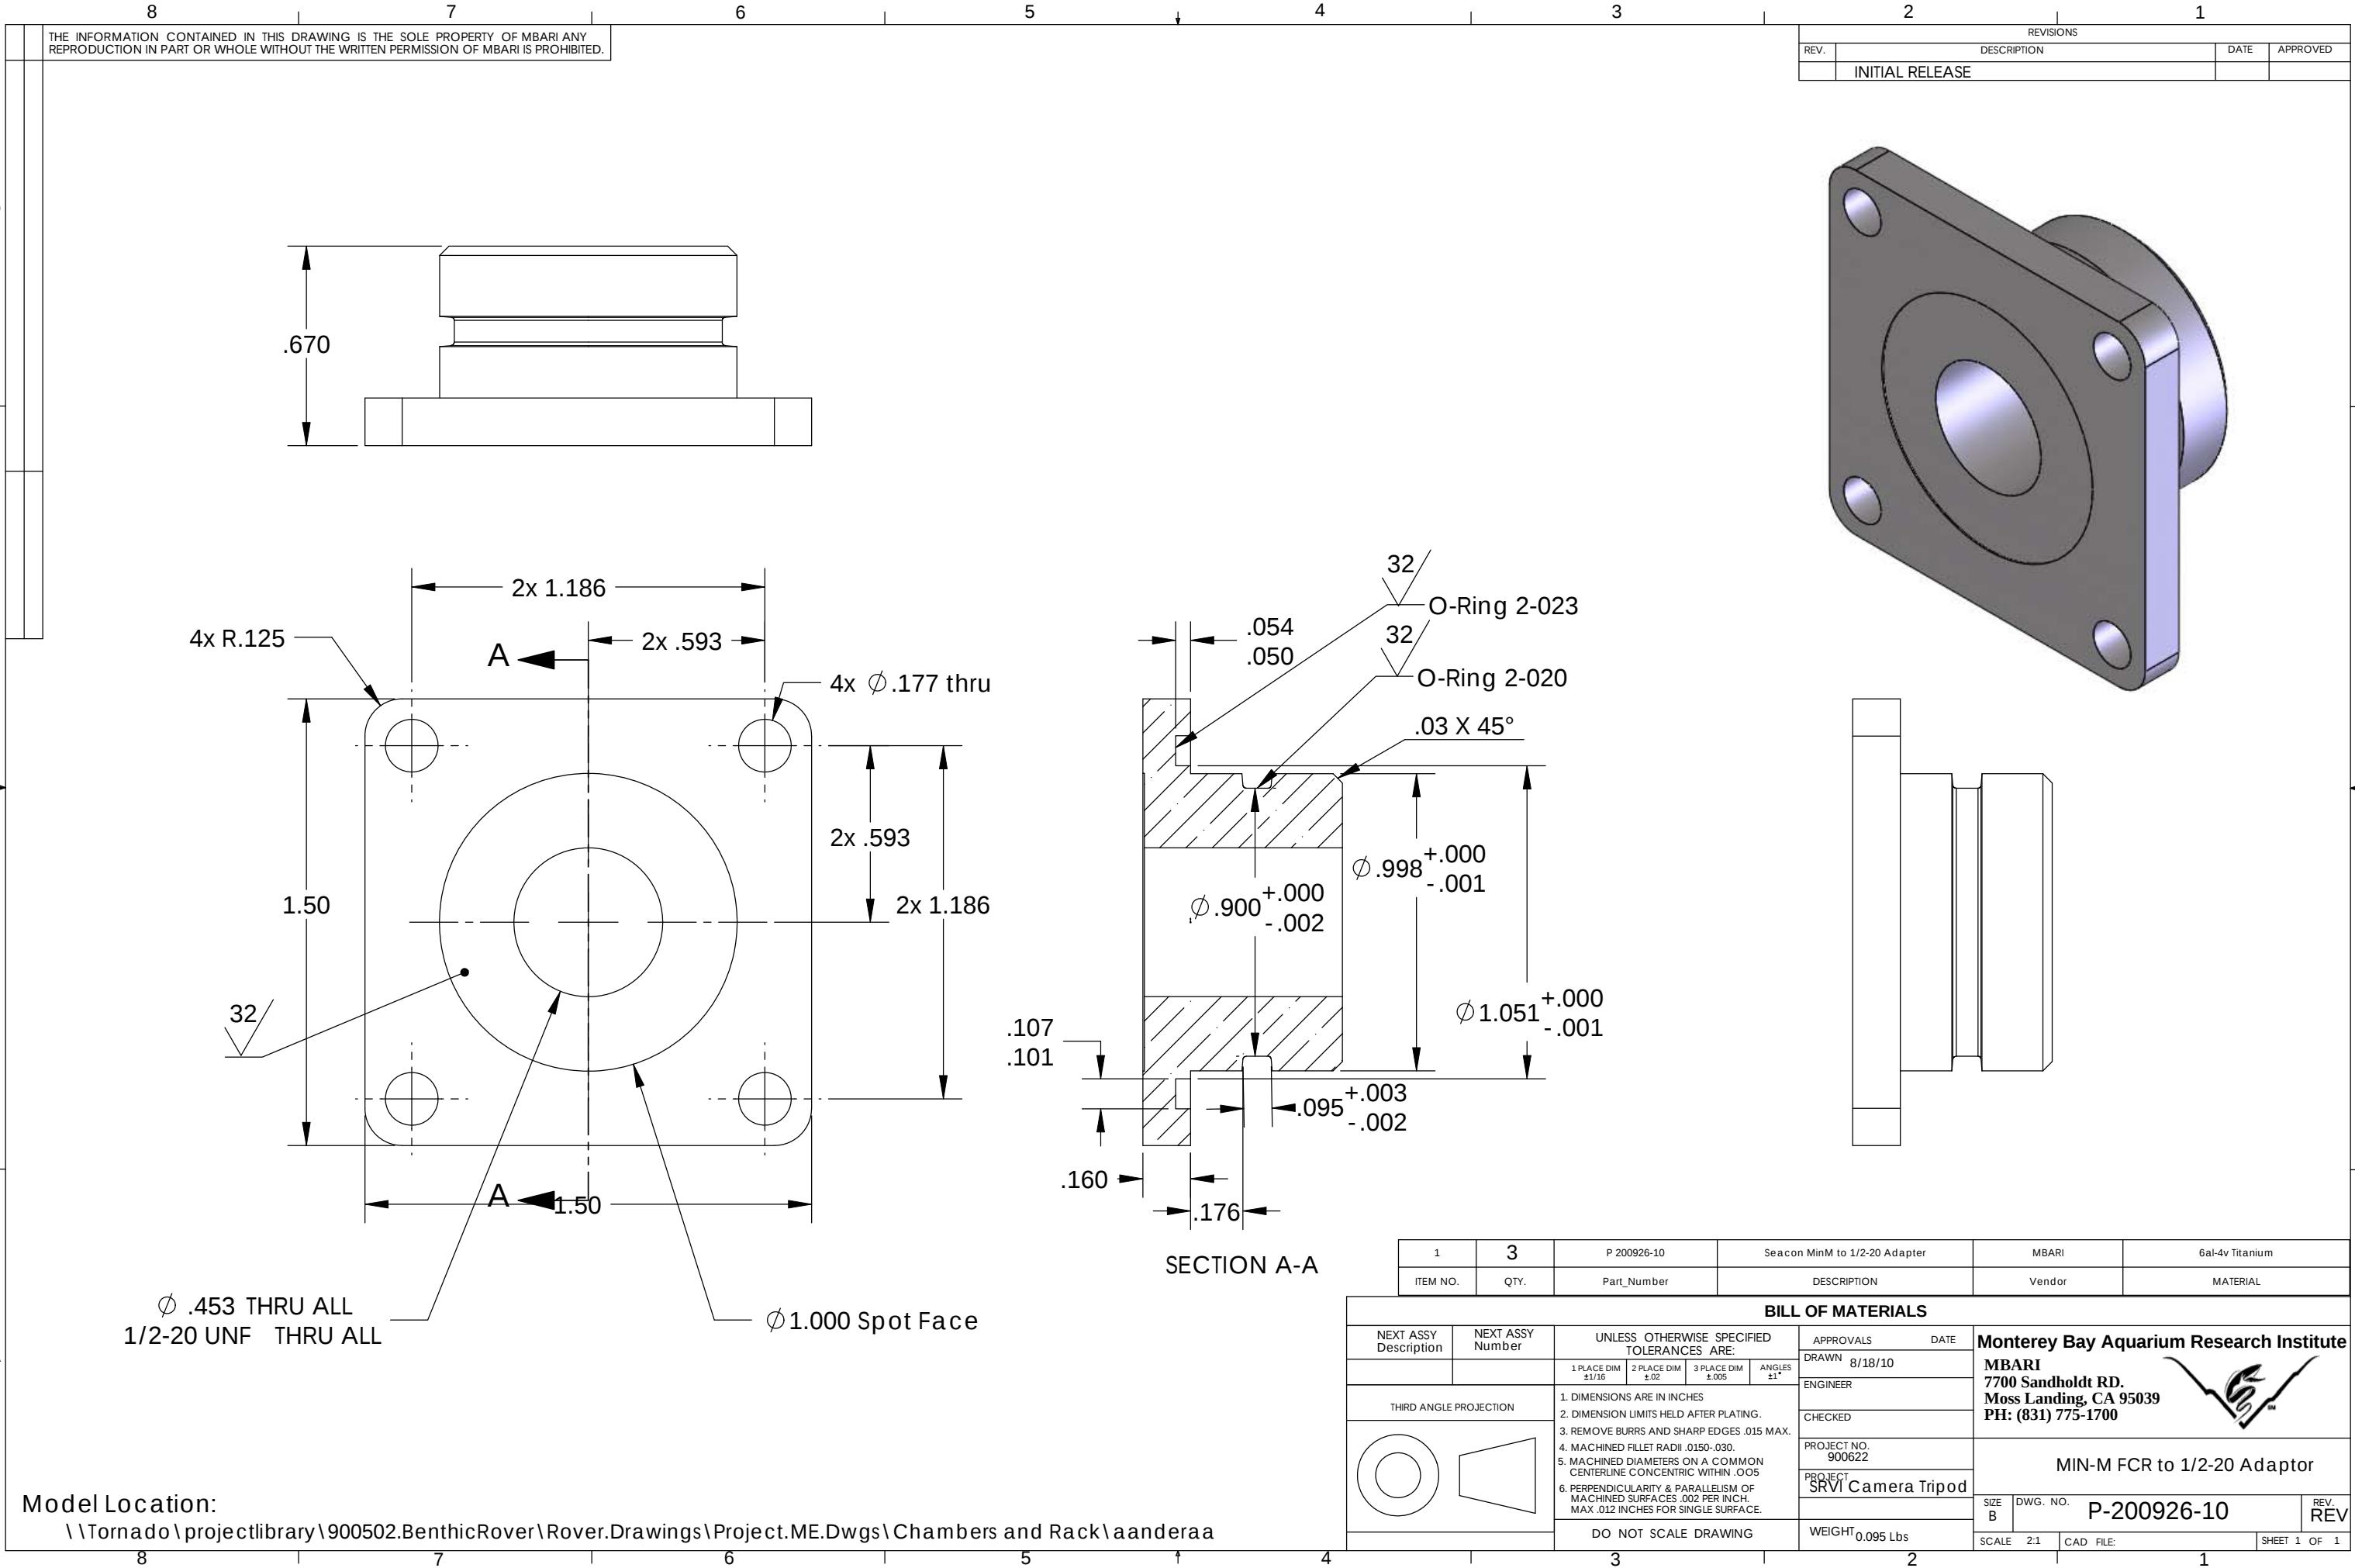


THE INFORMATION CONTAINED IN THIS DRAWING IS THE SOLE PROPERTY OF MBARI ANY REPRODUCTION IN PART OR WHOLE WITHOUT THE WRITTEN PERMISSION OF MBARI IS PROHIBITED.

REVISIONS			
REV.	DESCRIPTION	DATE	APPROVED
	INITIAL RELEASE		


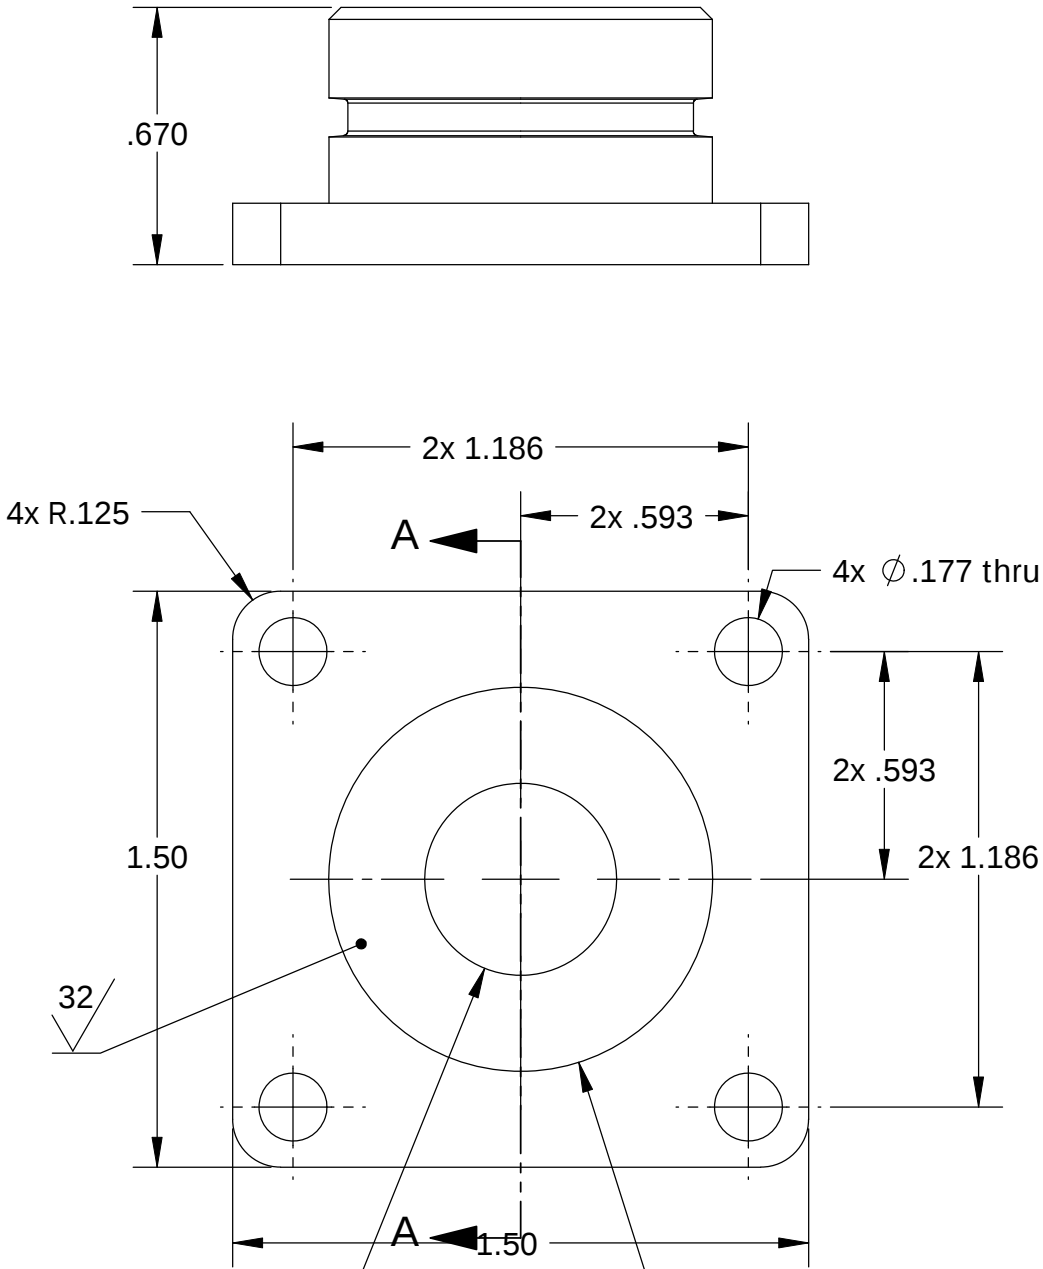


Ø .453 THRU ALL
1/2-20 UNF THRU ALL

Ø 1.000 Spot Face

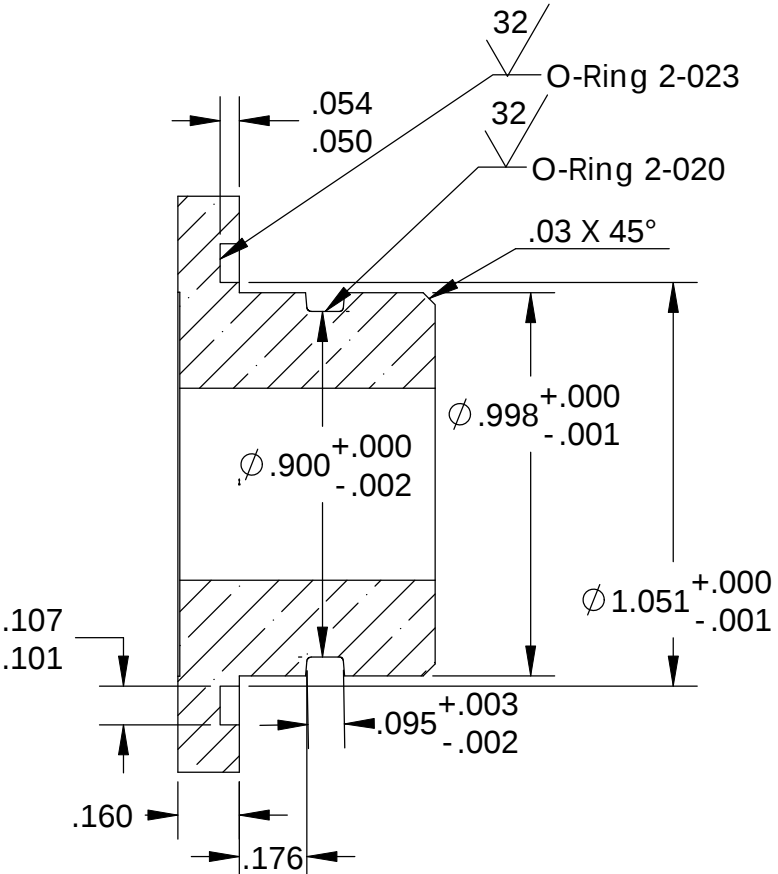

SECTION A-A

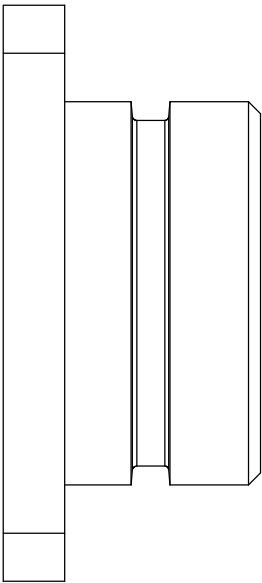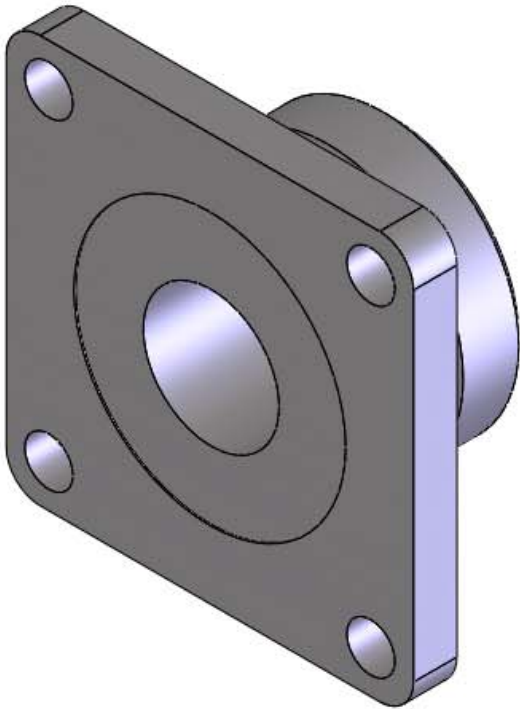

1	3	P 200926-10	Seacon MinM to 1/2-20 Adapter	MBARI	6al-4v Titanium
ITEM NO.	QTY.	Part_Number	DESCRIPTION	Vendor	MATERIAL

BILL OF MATERIALS					
NEXT ASSY Description	NEXT ASSY Number	UNLESS OTHERWISE SPECIFIED TOLERANCES ARE:			APPROVALS DATE
		1 PLACE DIM ±1/16	2 PLACE DIM ±.02	3 PLACE DIM ±.005	ANGLES ±1°
THIRD ANGLE PROJECTION		1. DIMENSIONS ARE IN INCHES 2. DIMENSION LIMITS HELD AFTER PLATING. 3. REMOVE BURRS AND SHARP EDGES .015 MAX. 4. MACHINED FILLET RADII .0150-.030. 5. MACHINED DIAMETERS ON A COMMON CENTERLINE CONCENTRIC WITHIN .005 6. PERPENDICULARITY & PARALLELISM OF MACHINED SURFACES .002 PER INCH. MAX .012 INCHES FOR SINGLE SURFACE.			DRAWN 8/18/10 ENGINEER CHECKED PROJECT NO. 900622 PROJECT SRV Camera Tripod
		DO NOT SCALE DRAWING			WEIGHT 0.095 Lbs
					SIZE B DWG. NO. P-200926-10 REV. REV
					SCALE 2:1 CAD FILE: SHEET 1 OF 1

Model Location:
\\Tornado\projectlibrary\900502.BenthicRover\Rover.Drawings\Project.ME.Dwgs\Chambers and Rack\aaanderaa

Monterey Bay Aquarium Research Institute
MBARI
7700 Sandholdt RD.
Moss Landing, CA 95039
PH: (831) 775-1700



MIN-M FCR to 1/2-20 Adaptor