


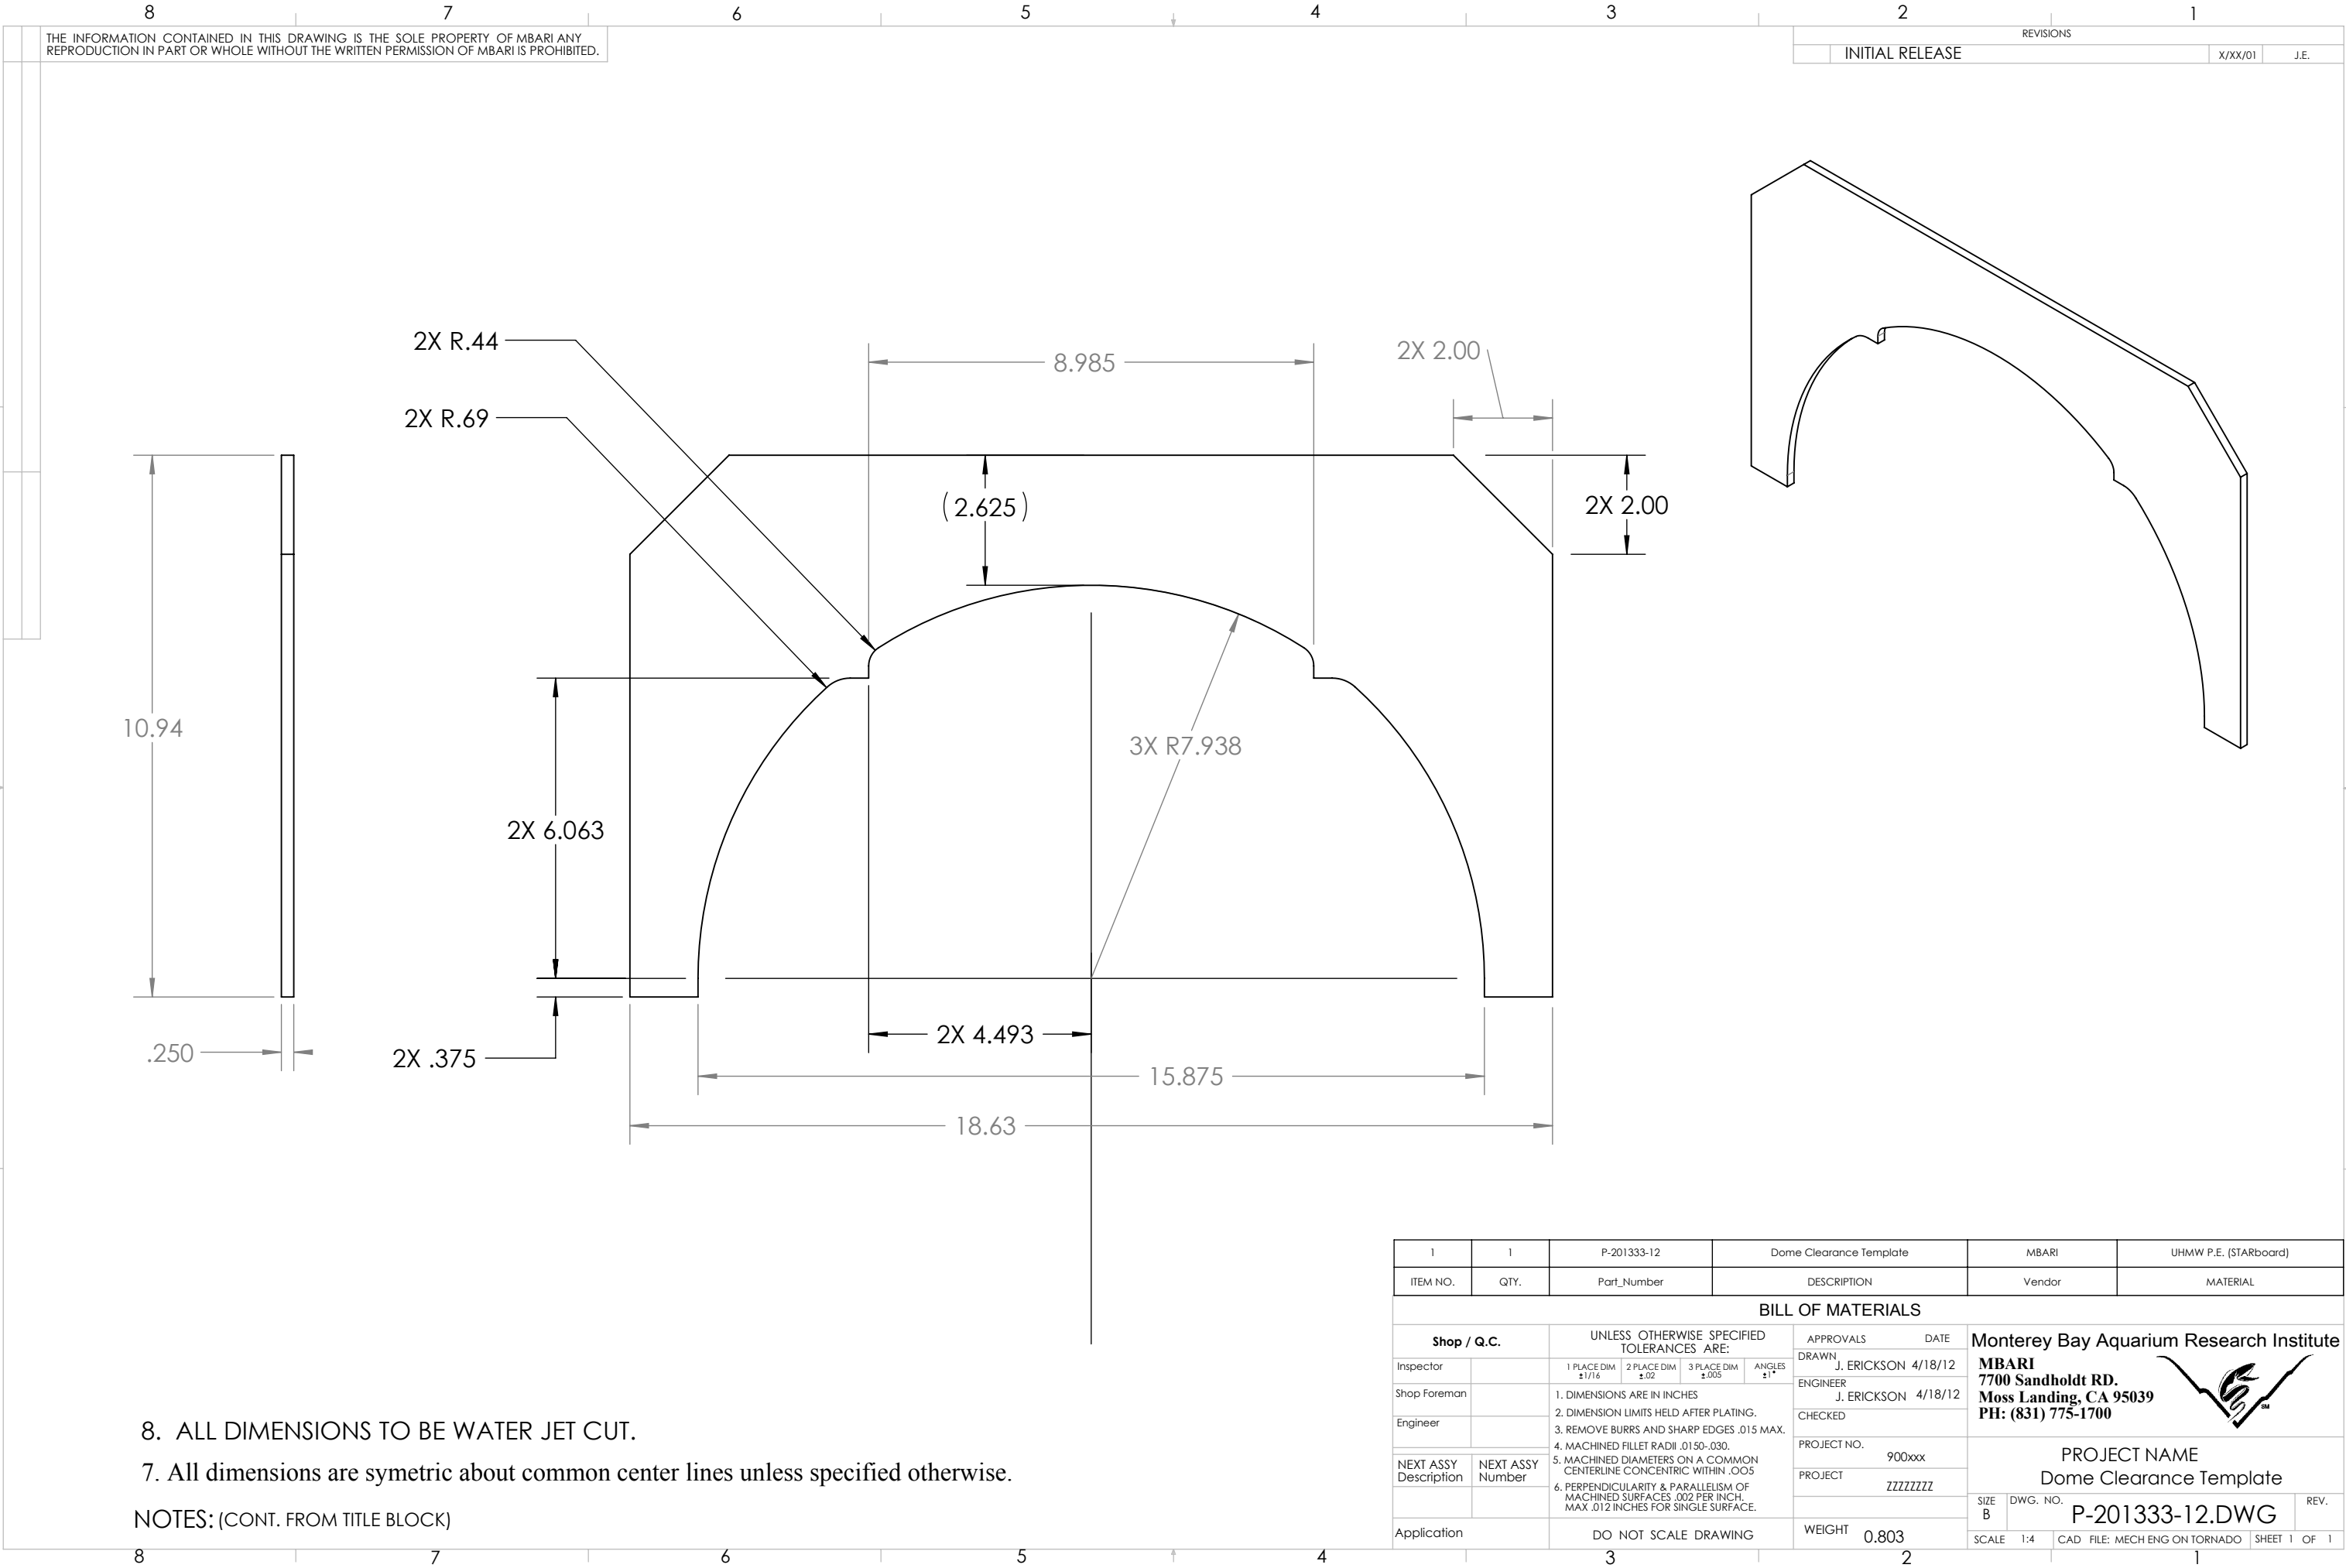

THE INFORMATION CONTAINED IN THIS DRAWING IS THE SOLE PROPERTY OF MBARI ANY REPRODUCTION IN PART OR WHOLE WITHOUT THE WRITTEN PERMISSION OF MBARI IS PROHIBITED.

REVISIONS		
INITIAL RELEASE	X/XX/01	J.E.

8. ALL DIMENSIONS TO BE WATER JET CUT.
7. All dimensions are symetric about common center lines unless specified otherwise.

NOTES: (CONT. FROM TITLE BLOCK)

1	1	P-201333-12	Dome Clearance Template		MBARI	UHMW P.E. (STARboard)	
ITEM NO.	QTY.	Part_Number	DESCRIPTION		Vendor	MATERIAL	
BILL OF MATERIALS							
Shop / Q.C.		UNLESS OTHERWISE SPECIFIED TOLERANCES ARE:			APPROVALS DATE		
Inspector		1 PLACE DIM ±1/16	2 PLACE DIM ±.02	3 PLACE DIM ±.005	ANGLES ±1°	DRAWN J. ERICKSON 4/18/12	
Shop Foreman		1. DIMENSIONS ARE IN INCHES 2. DIMENSION LIMITS HELD AFTER PLATING. 3. REMOVE BURRS AND SHARP EDGES .015 MAX. 4. MACHINED FILLET RADII .0150-.030. 5. MACHINED DIAMETERS ON A COMMON CENTERLINE CONCENTRIC WITHIN .005 6. PERPENDICULARITY & PARALLELISM OF MACHINED SURFACES .002 PER INCH. MAX .012 INCHES FOR SINGLE SURFACE.			ENGINEER J. ERICKSON 4/18/12		
Engineer					CHECKED		
NEXT ASSY Description	NEXT ASSY Number				PROJECT NO. 900xxx		
					PROJECT ZZZZZZZZ		
Application		DO NOT SCALE DRAWING			WEIGHT 0.803		
					Monterey Bay Aquarium Research Institute		
					MBARI 7700 Sandholdt RD. Moss Landing, CA 95039 PH: (831) 775-1700		
							
					PROJECT NAME Dome Clearance Template		
		SIZE B		DWG. NO.		P-201333-12.DWG	
		SCALE 1:4		CAD FILE: MECH ENG ON TORNADO		SHEET 1 OF 1	