
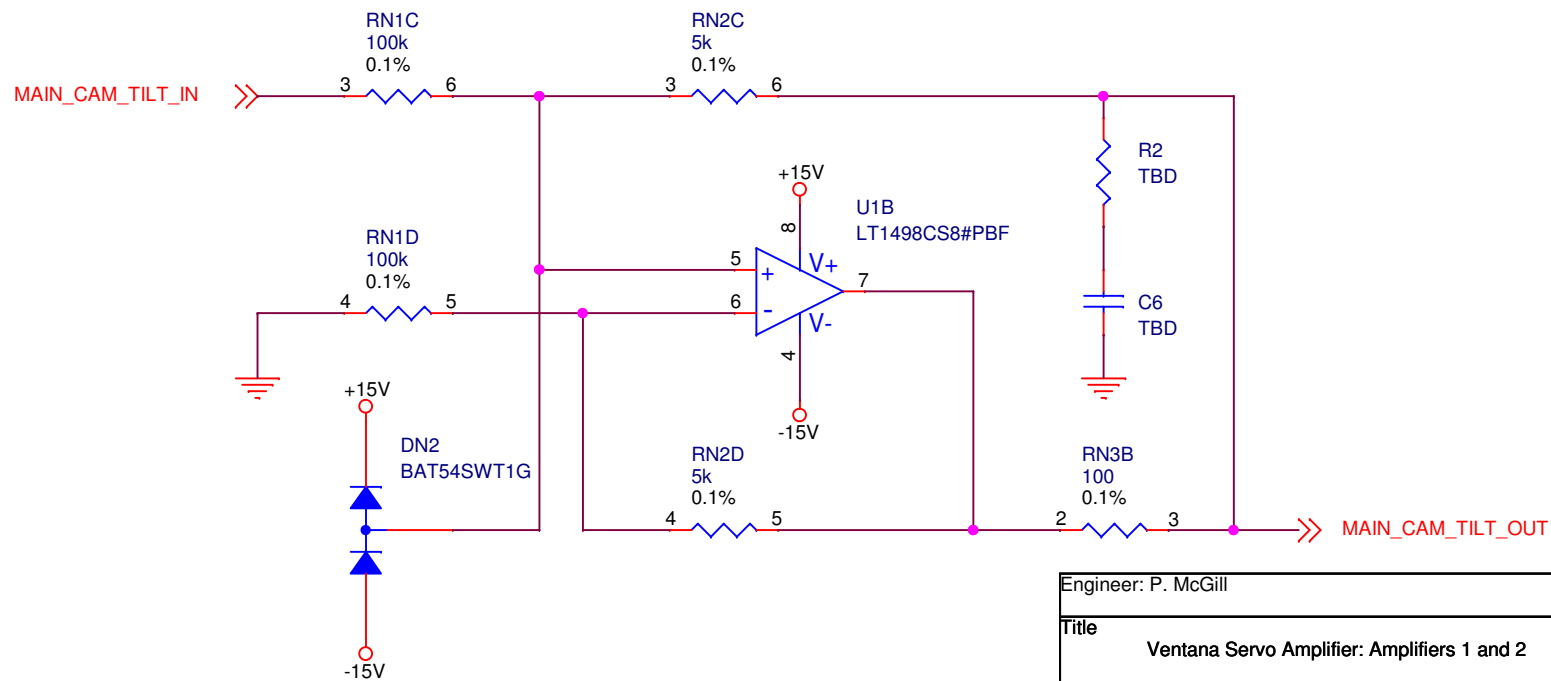


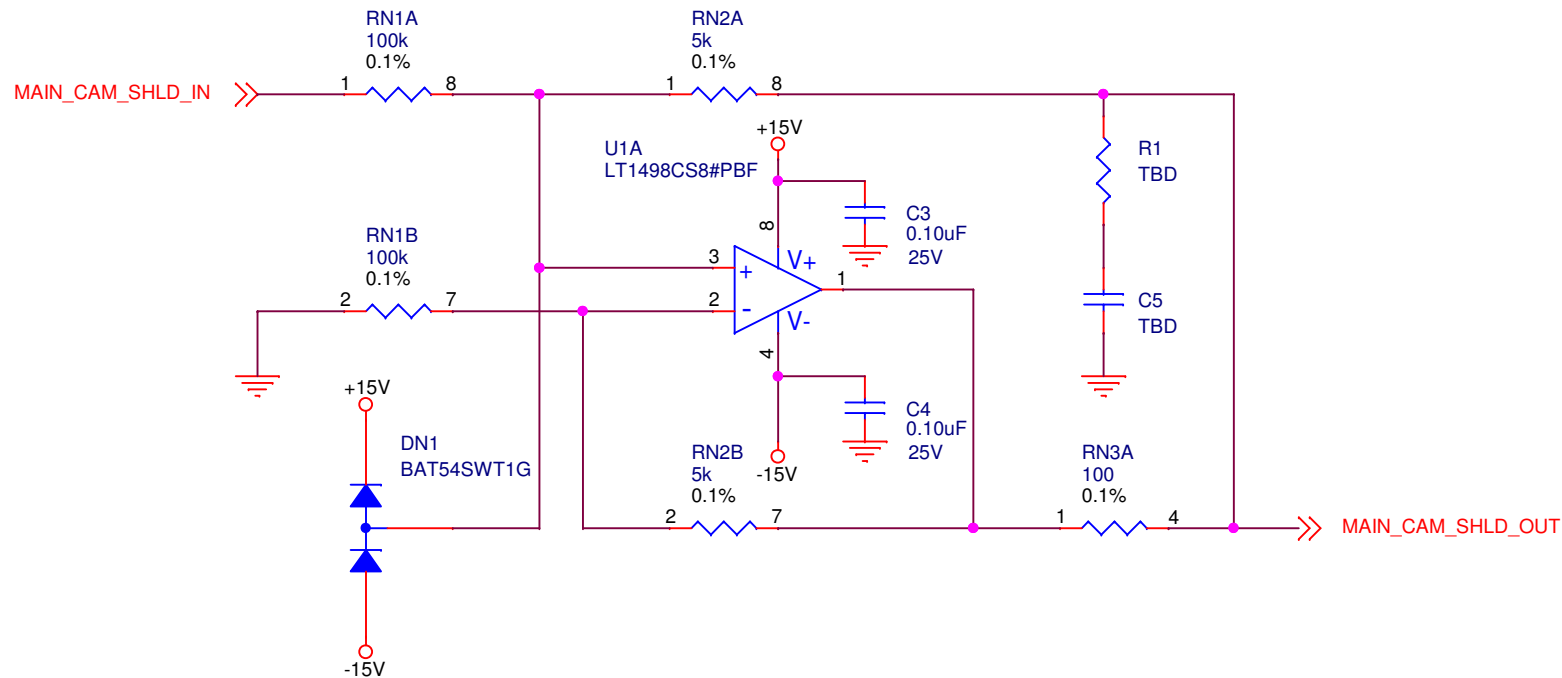

Engineer: P. McGill

Title

Ventana Servo Amplifier: Amplifiers 1 and 2

Size
A

Document Number
11021201

Rev
1.0.0

Date: Monday, November 02, 2015

Sheet 2 of 6