
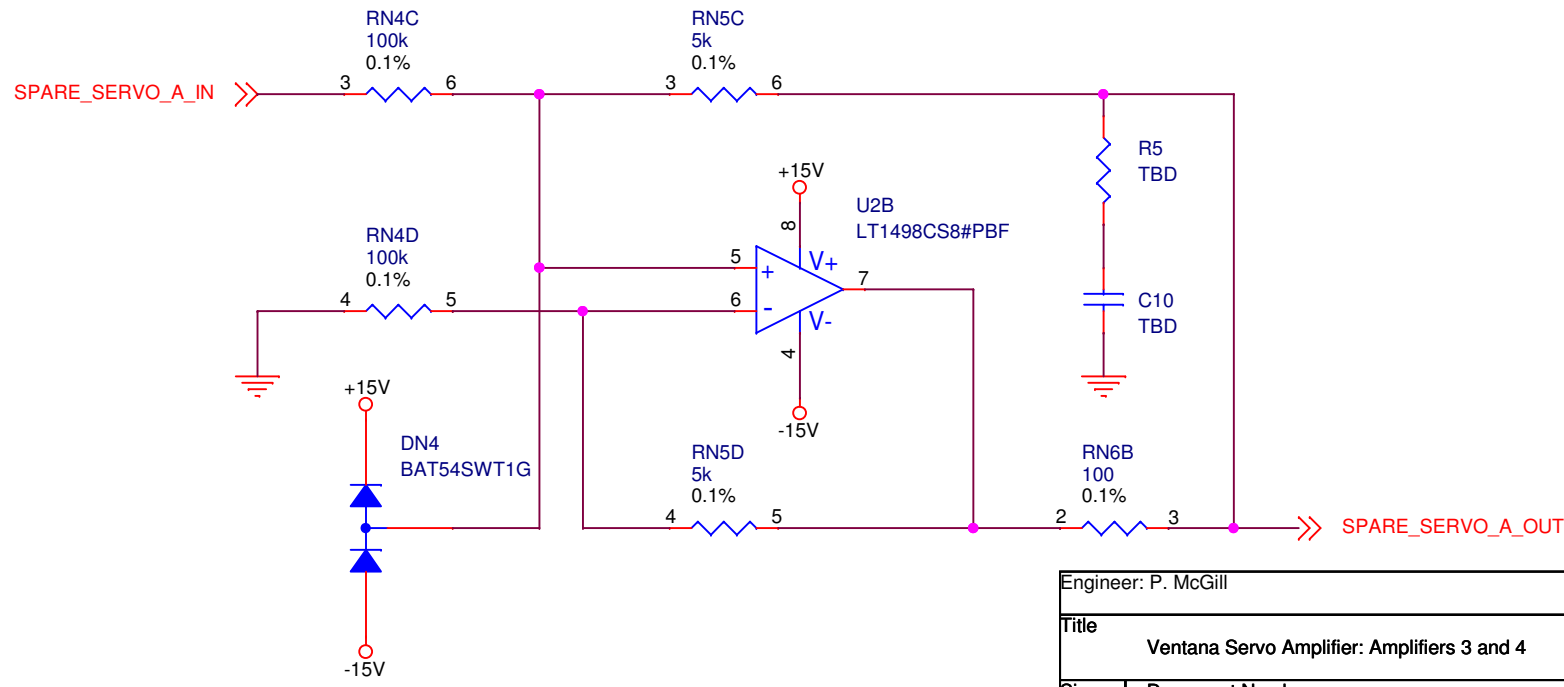


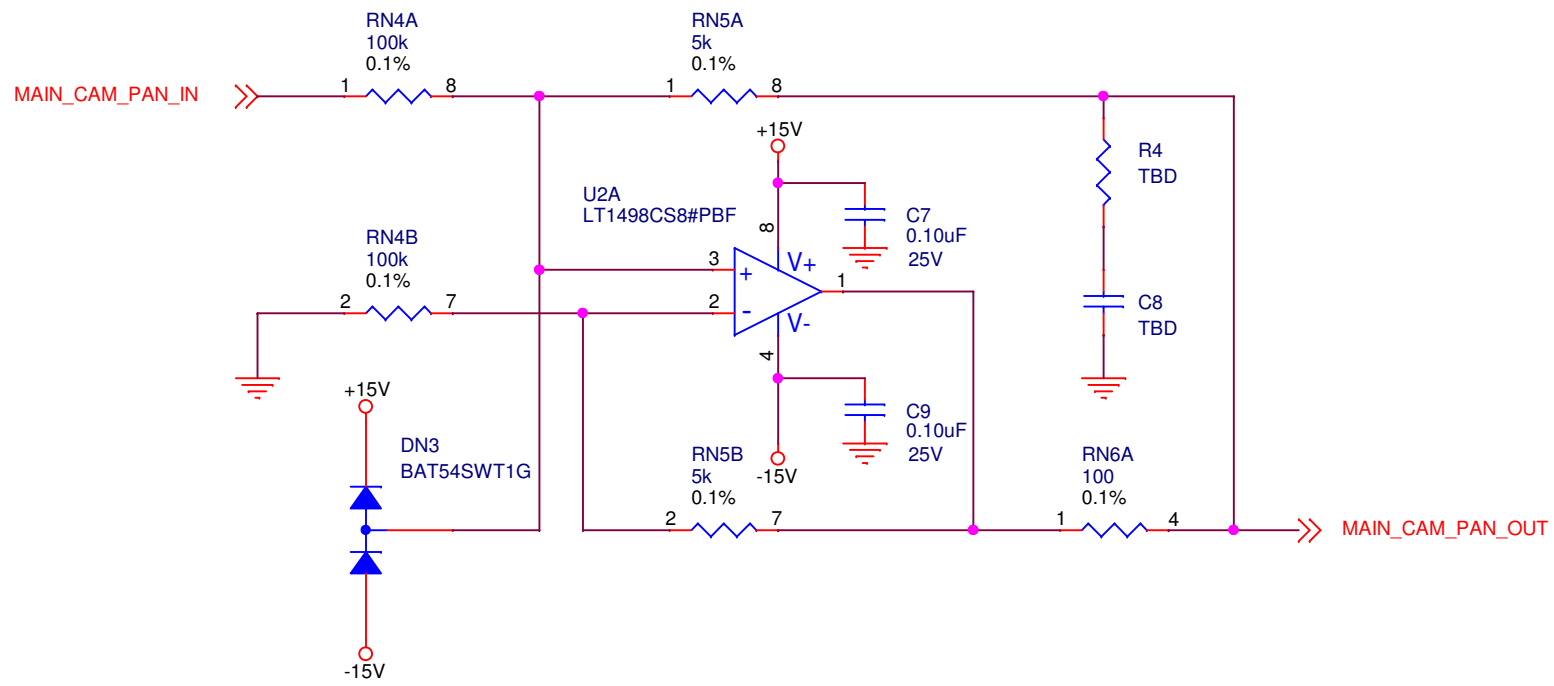

Engineer: P. McGill		
Title		
Ventana Servo Amplifier: Amplifiers 3 and 4		
Size	Document Number	Rev
A	11021201	1.0.0
Date:	Monday, November 02, 2015	Sheet 3 of 6