


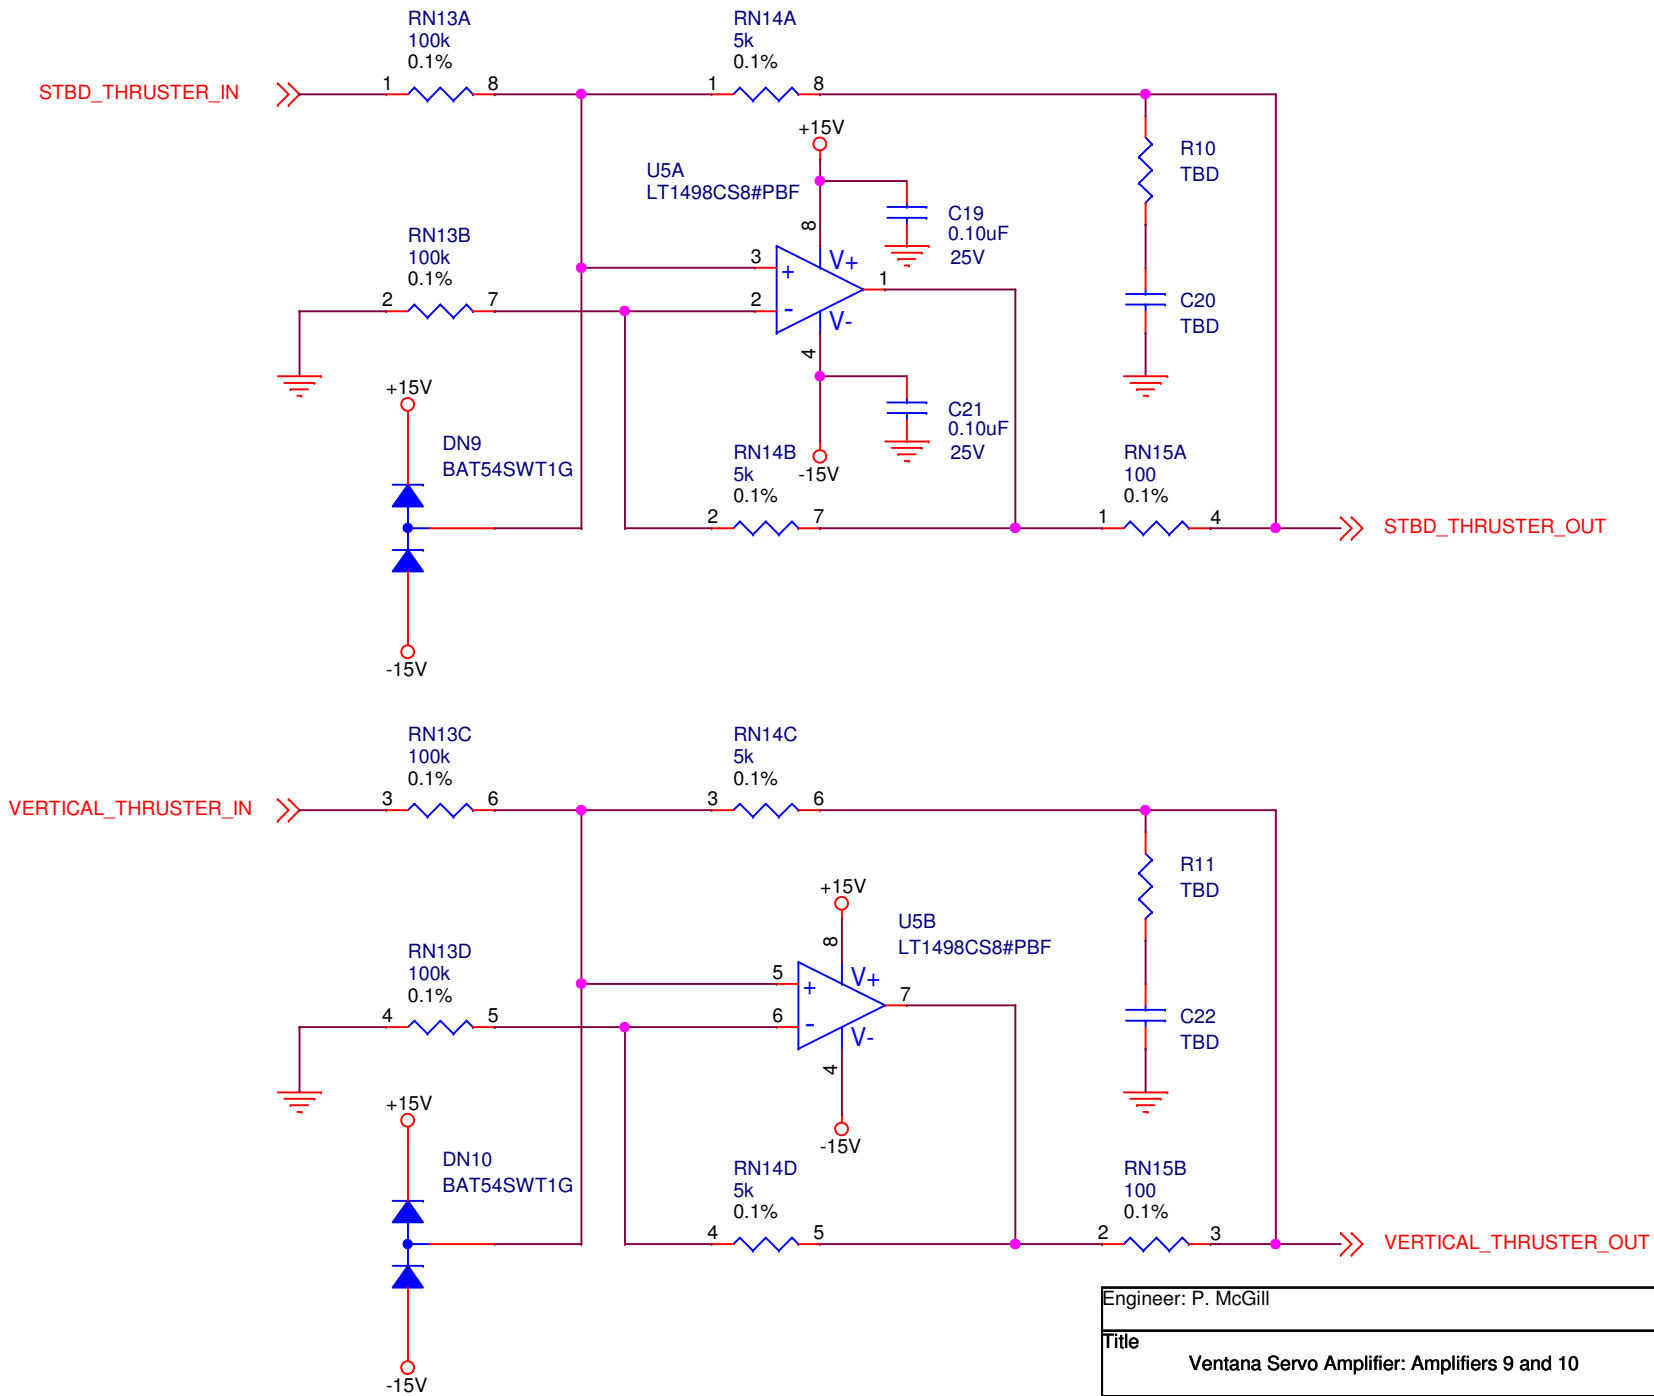

|                                              |                           |              |
|----------------------------------------------|---------------------------|--------------|
| Engineer: P. McGill                          |                           |              |
| Title                                        |                           |              |
| Ventana Servo Amplifier: Amplifiers 9 and 10 |                           |              |
| Size                                         | Document Number           | Rev          |
| A                                            | 11021201                  | 1.0.0        |
| Date:                                        | Monday, November 02, 2015 | Sheet 6 of 6 |