


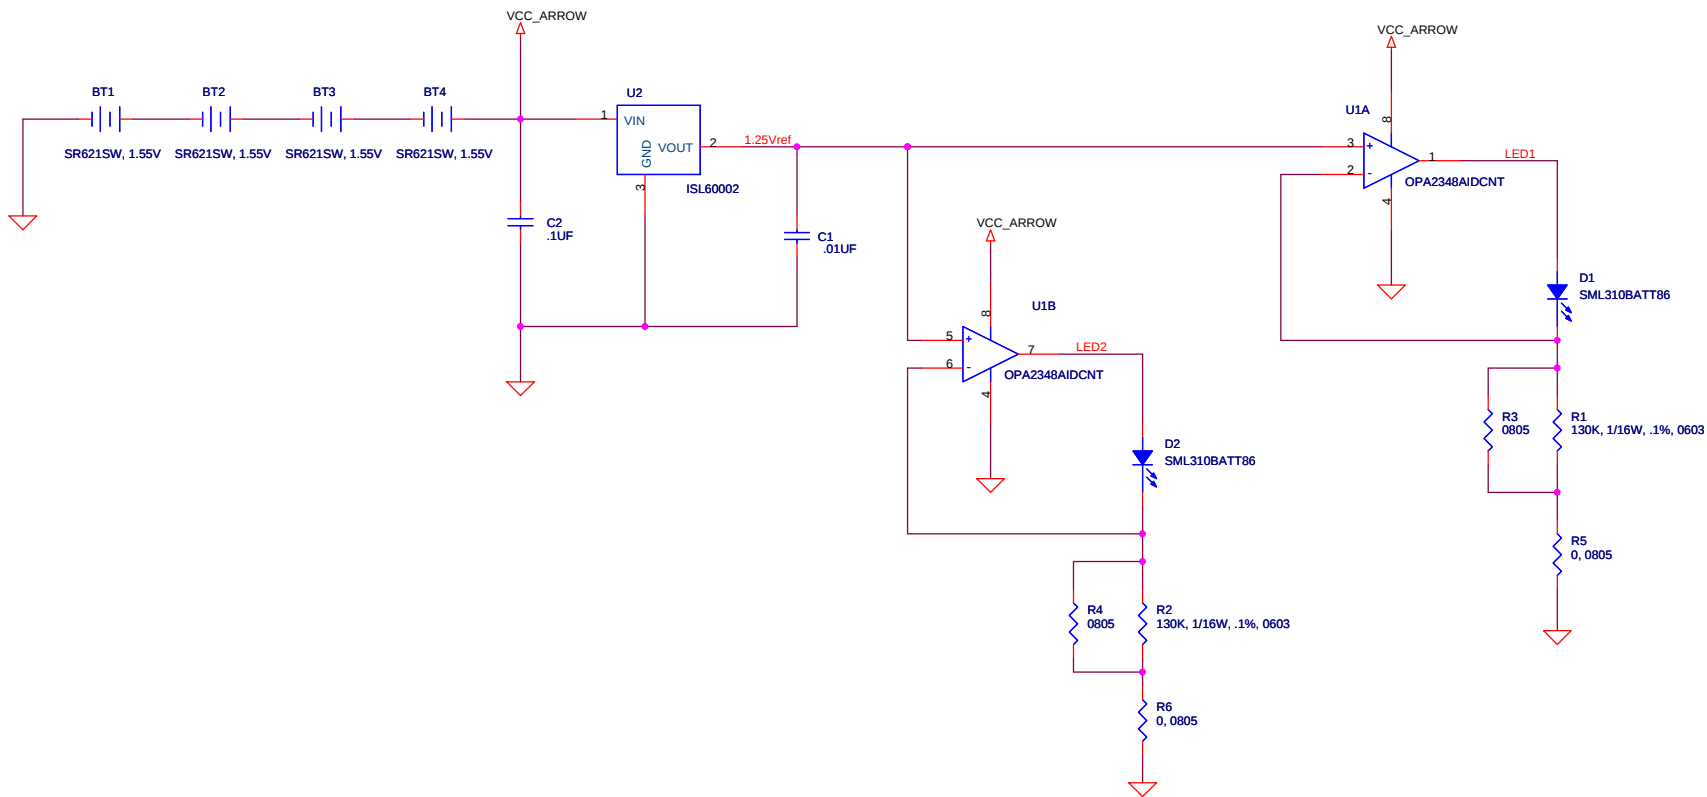

Title			Camera Calibrator Puck		
Size	Document Number		<Doc>		Rev
B					A
Date:	Wednesday, November 28, 2007		Sheet	1	of 1