


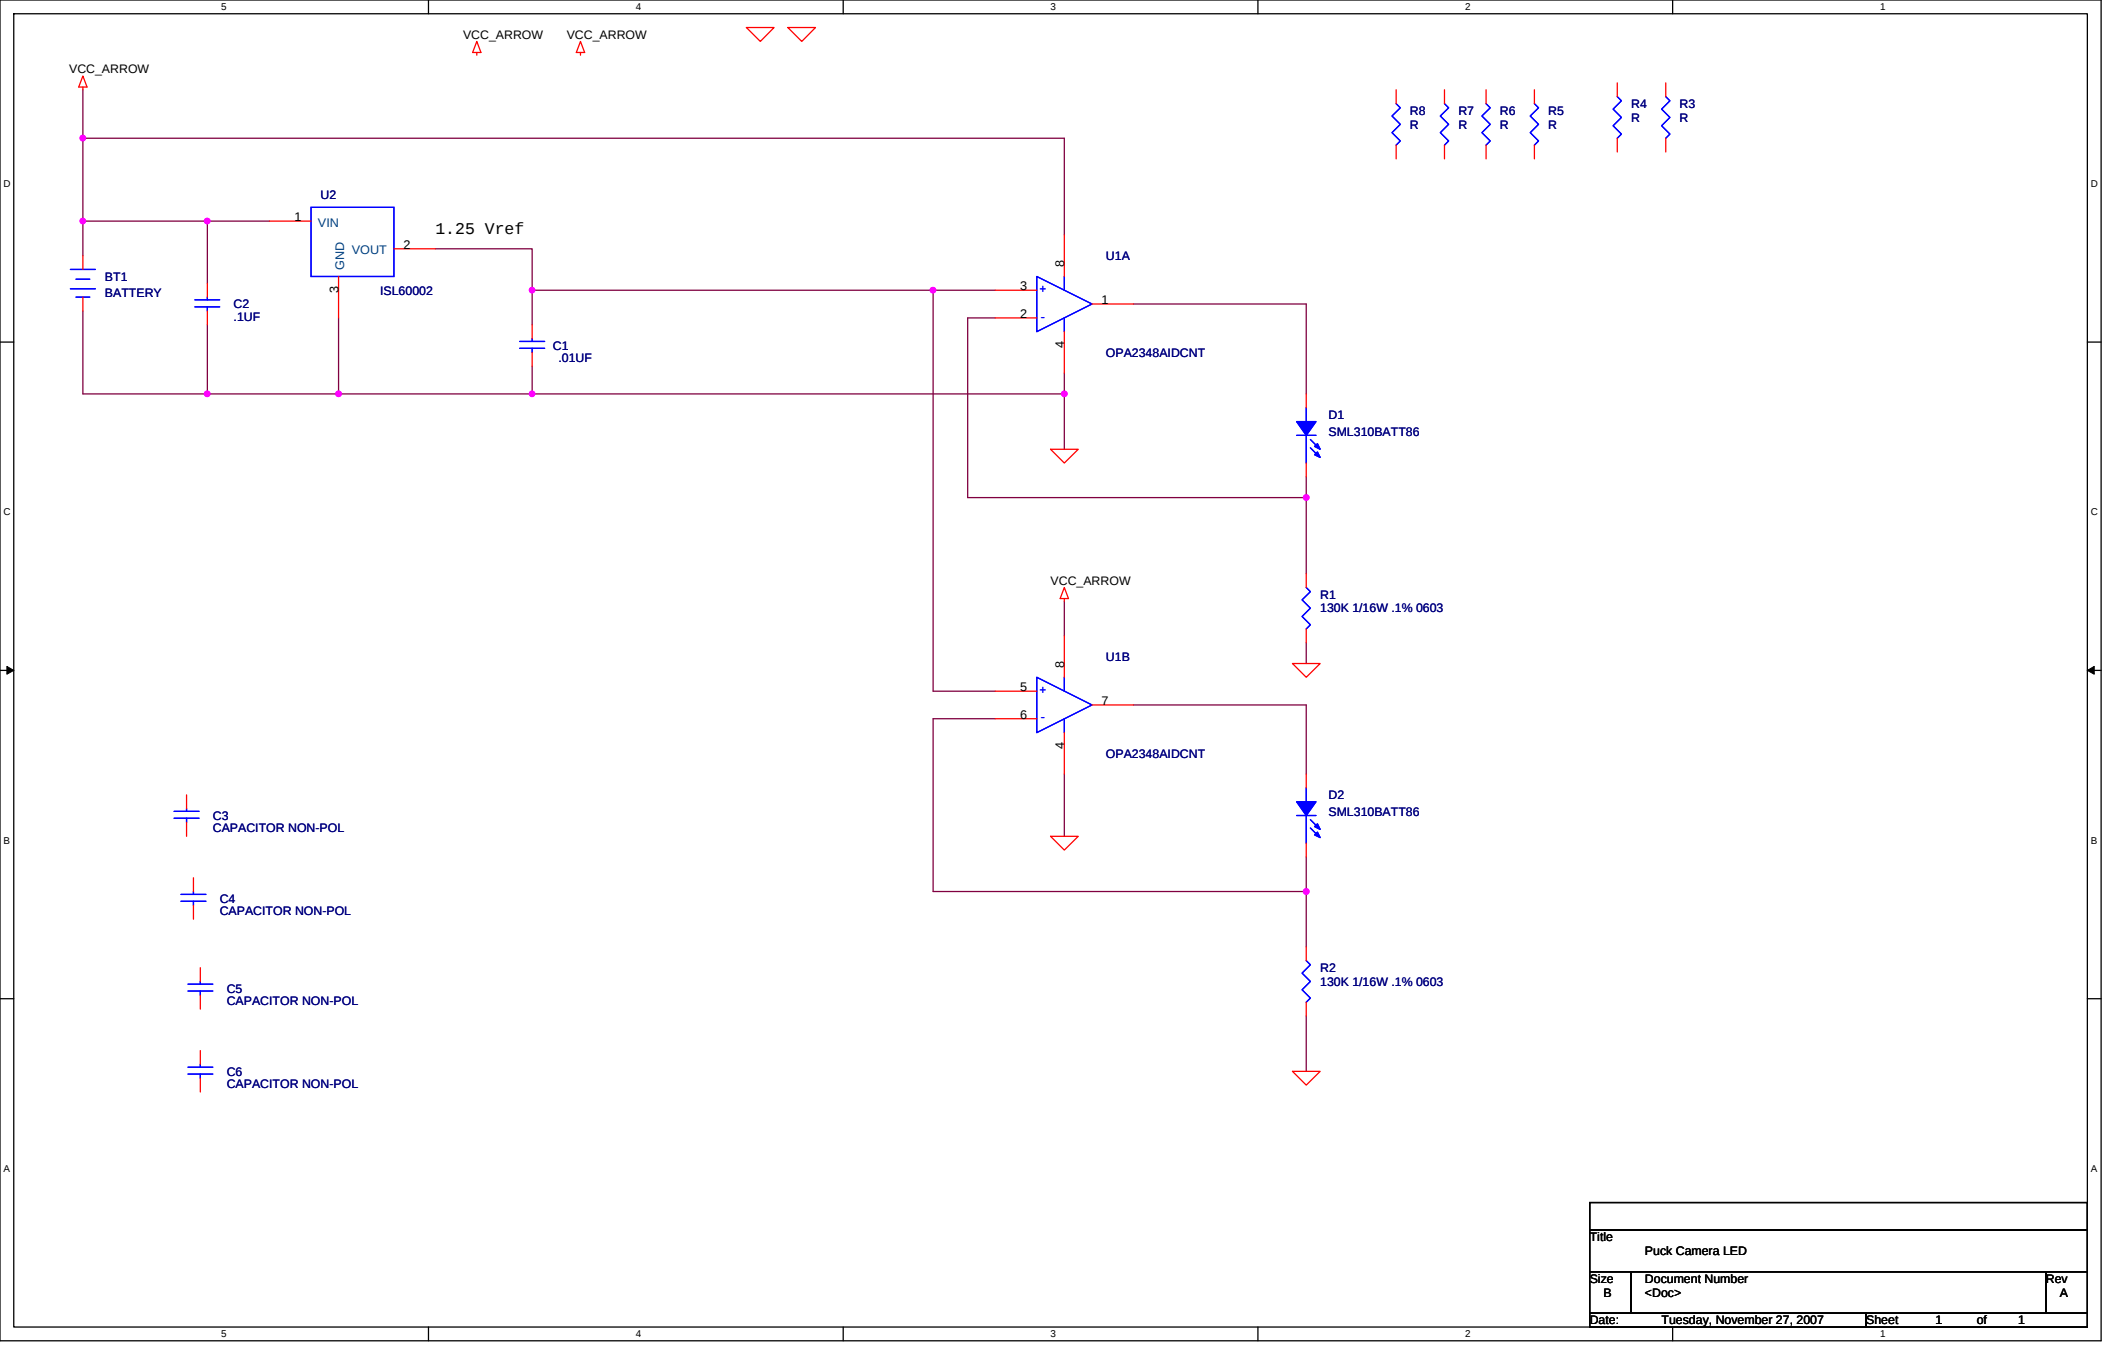

Title			Puck Camera LED		
Size	Document Number				Rev
B	<Doc>				A
Date:	Tuesday, November 27, 2007		Sheet	1	of 1