


REVISIONS			
REV	DESCRIPTION	DATE	APPROVED

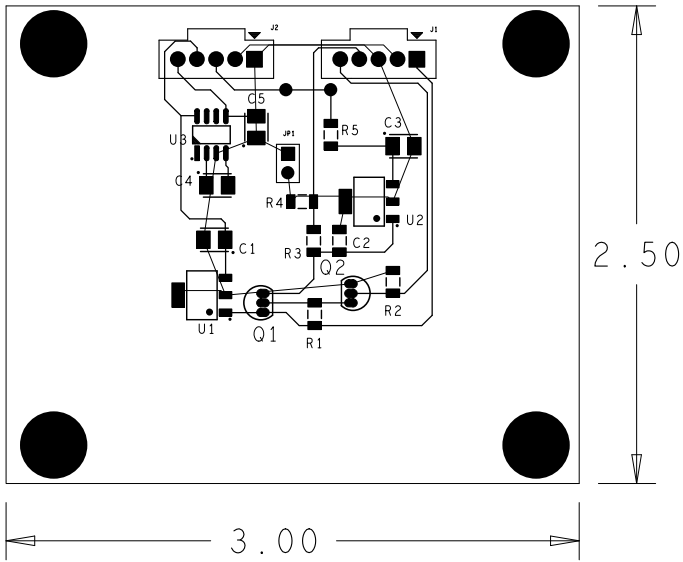

UNLESS OTHERWISE SPECIFIED	SIGNATURES	DATE	DRAWING TITLE			
DIMENSIONS ARE IN INCHES TOLERANCES ON: 2 PL DECIMALS +/- 0.02" 3 PL DECIMALS +/- 0.005" ANGLES +/- 1 Degree FRACTIONS ,						
			MONTEREY BAY AQUARIUM RESEARCH INSTITUTE 7700 SANDHOLDT ROAD MOSS LANDING, CA			
	DESIGNED BY: engineer		SIZE B	REVISION #####	DWG NO #####	
LAYOUT BY: JOSE ROSAL		SCALE 1 - 1			SHEET 1 - 1	