


DRILL CHART: TOP to BOTTOM			
ALL UNITS ARE IN MILS			
FIGURE	SIZE	PLATED	QTY
•	33.0	PLATED	6
T38	38.0	PLATED	2
T43	43.0	PLATED	10
○	44.0	PLATED	7
157	157.0	PLATED	4

REVISIONS			
REV	DESCRIPTION	DATE	APPROVED

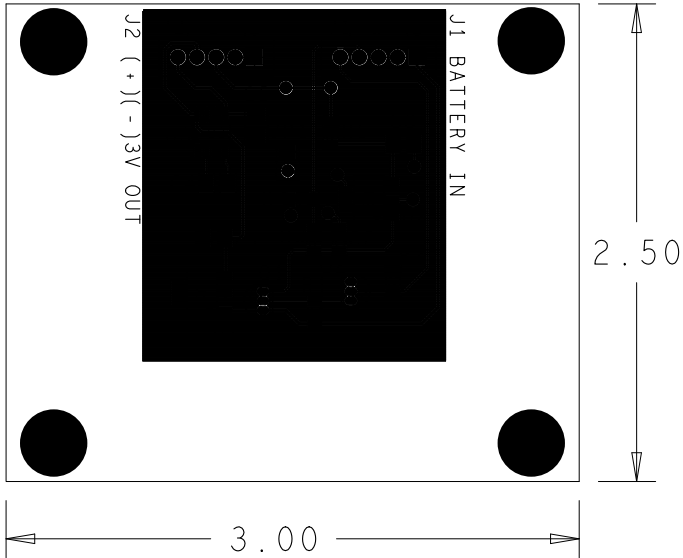

UNLESS OTHERWISE SPECIFIED	SIGNATURES	DATE	Durafet Power Supplies			
DIMENSIONS ARE IN INCHES TOLERANCES ON: 2 PL DECIMALS +/- 0.02" 3 PL DECIMALS +/- 0.005" ANGLES +/- 1 Degree FRACTIONS .			MONTEREY BAY AQUARIUM RESEARCH INSTITUTE 7700 SANDHOLDT ROAD MOSS LANDING, CA			
	DESIGNED BY: Luke Coletti		SIZE B	REVISION A	DWG NO 10020378	
	LAYOUT BY: JIM MONTGOMERY		SCALE 1 - 1			SHEET 1 - 1