


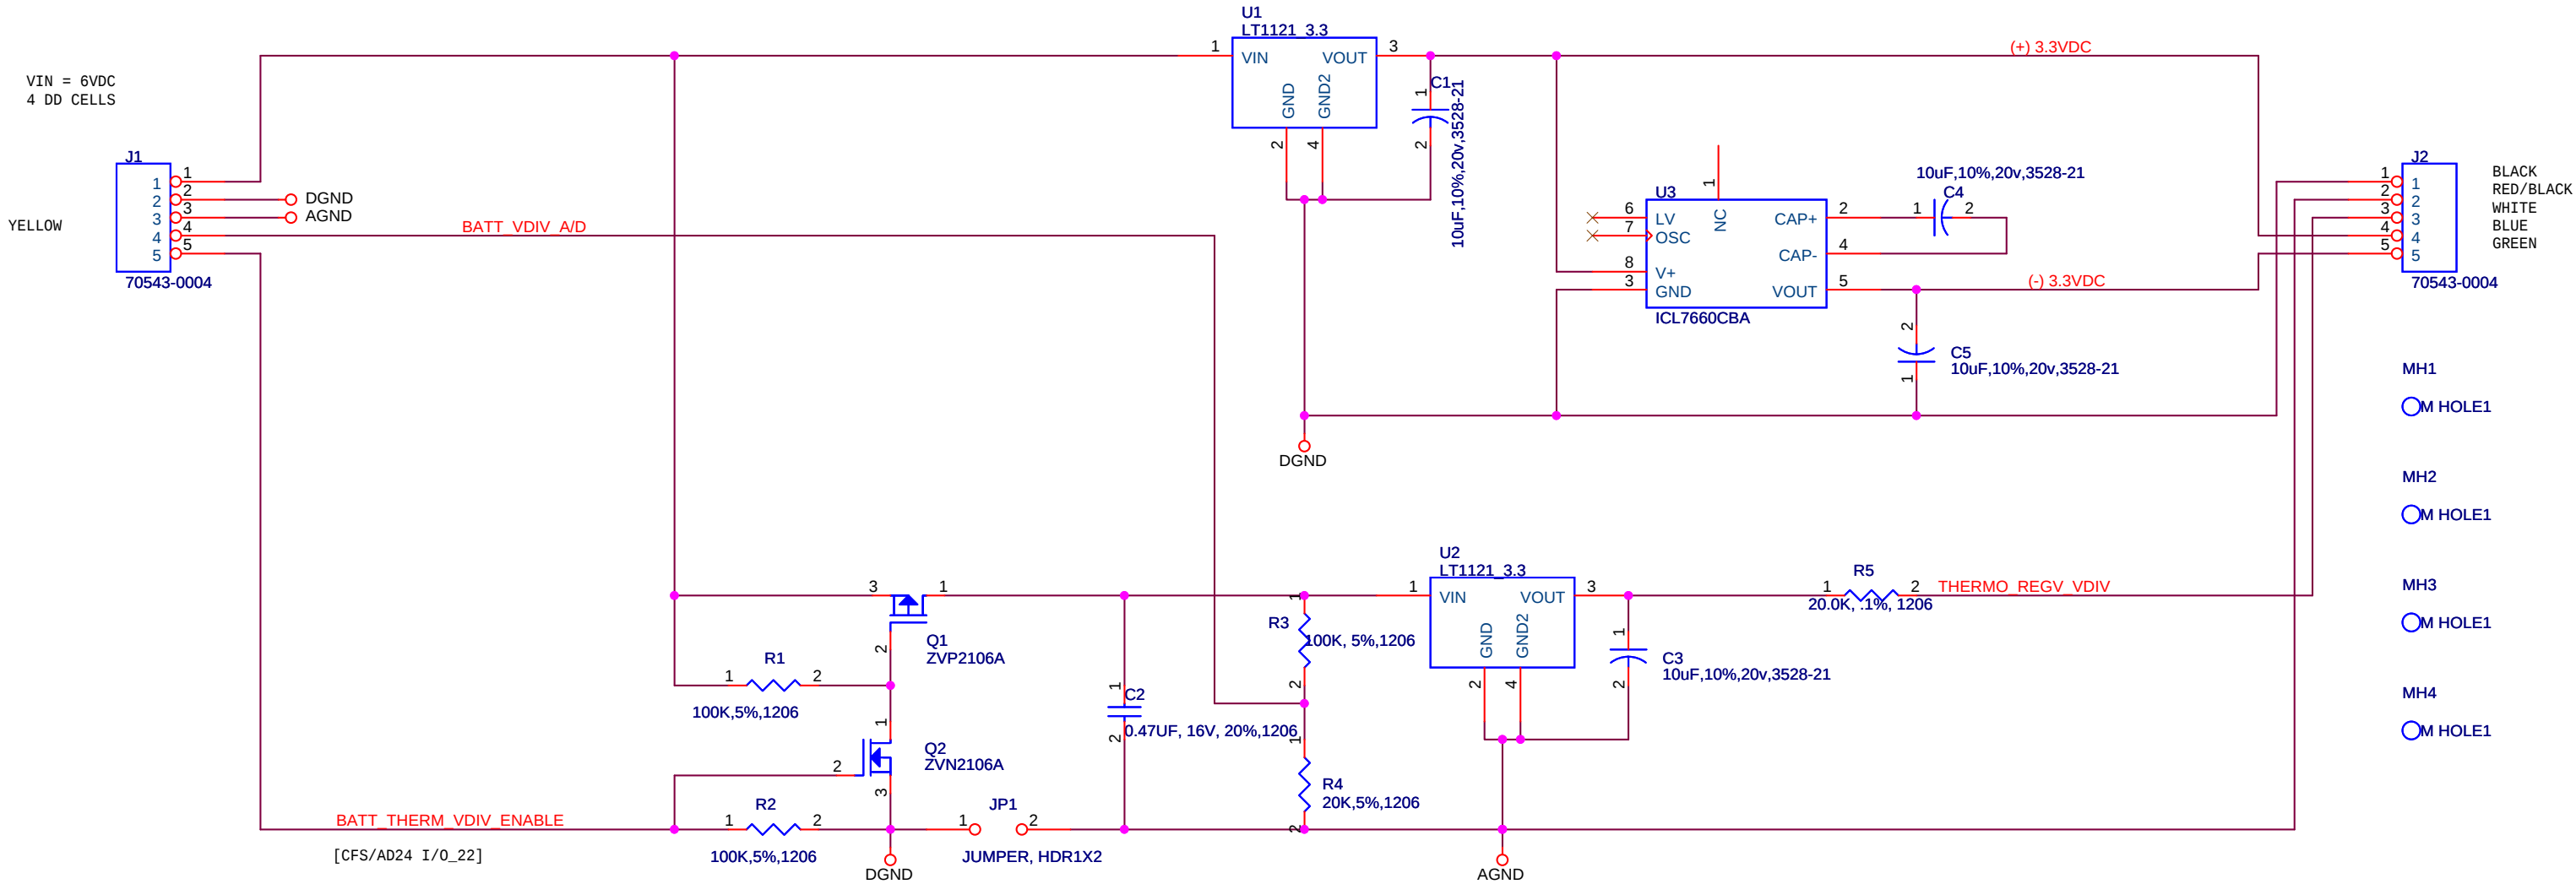

CF2/AD24 ANALOG CHANS:
A/D_1 = TEMP_VDIV
A/D_2 = DURAFET_VOUT
A/D_3 = BATT_VDIV_1:6
A/D_4 = VRS

MBARI - LUKE COLETTI		
7700 SANDHOLDT ROAD BLDG. A MOSS LANDING, CA 95039 (831)775-1831		
Title		
DURAFET AND REG THERMISTOR POWER SUPPLIES		
Size	Document Number	Rev
B	10020378	A
Date:	Thursday, July 23, 2009	Sheet 1 of 1