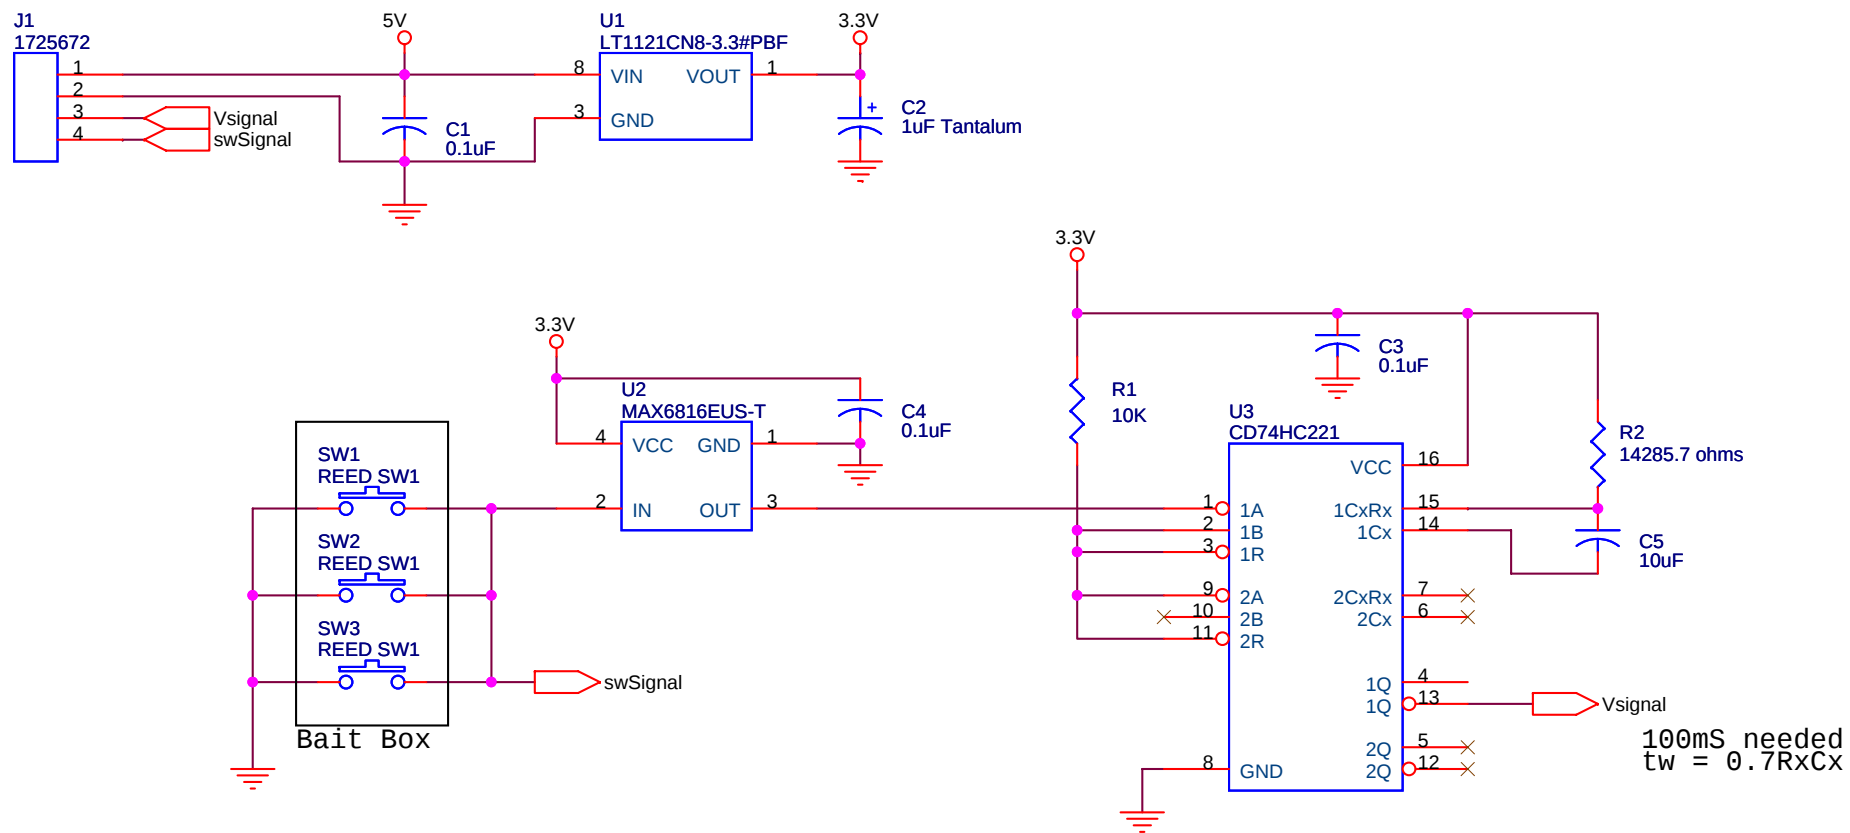


**Monterey Bay Aquarium Research Institute**

7700 Sandhold Road, Moss Landing, CA 95039

Title	EITS Controller Switch Interface
-------	----------------------------------

Engineer J.Rosal	Size A	Document Number <Doc>	Layout File N/A			Rev 0
Layout <Layout>	Date:	Tuesday, May 06, 2008	Sheet	1	of	1