


FABRICATION NOTES:

- 1. MATERIAL: COPPER WEIGHT SHALL BE 2oz ON ALL LAYERS. OVERALL BOARD THICKNESS TO 0.062" +/- 0.007"
- 2. UNLESS OTHERWISE SPECIFIED ALL HOLE DIMENSIONS APPLY AFTER PLATING.
- 3. ALL HOLES SHALL BE LOCATED WITHIN 0.003" DIAMETER OF TRUE POSITION. LAYER TO LAYER REGISTRATION SHALL BE WITHIN 0.003".
- 4. CONDUCTOR WIDTHS AND SPACING SHALL BE WITHIN +/-001" OF ARTWORK ORIGINALS.
- 5. APPLY SOLDERMASK OVER BARE COPPER. COLOR: BLACK.
- 6. WARP OR TWIST OF BOARD SHALL NOT EXCEED 0.010 INCH PER INCH.
- 7. SILKSCREEN BOTH TOP AND BOTTOM COMPONENT SIDES WITH WHITE EPOXY INK.
- 8. REMOVE ALL BURRS.
- 9. CUT OUTSIDE OF 0.001" BOARD OUTLINE.

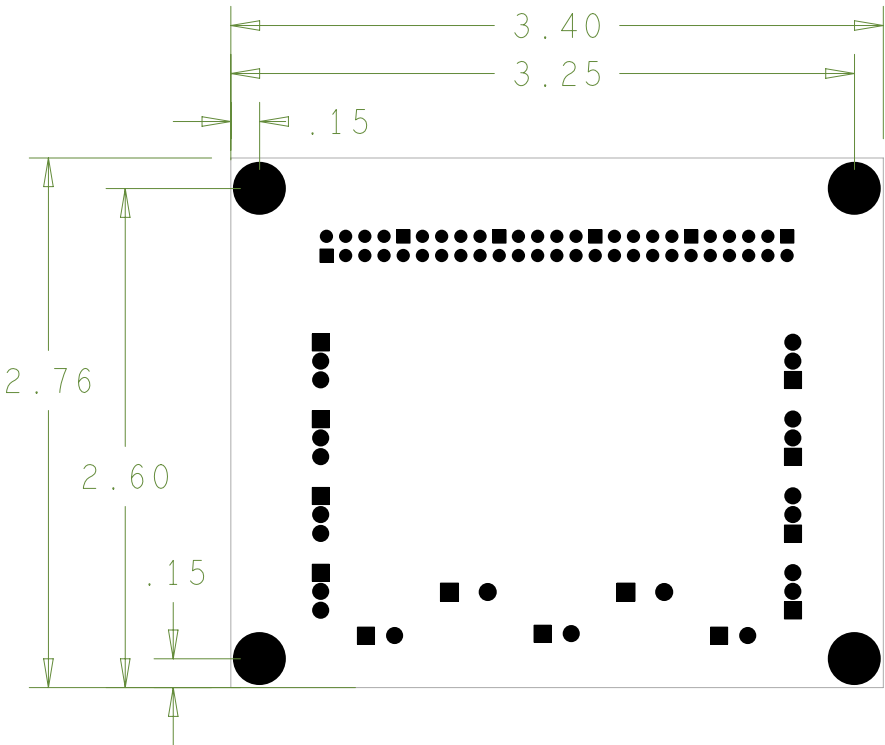

REVISIONS			
REV	DESCRIPTION	DATE	APPROVED

UNLESS OTHERWISE SPECIFIED	SIGNATURES	DATE	FOCE DISTRIBUTION BOARD			
DIMENSIONS ARE IN INCHES TOLERANCES ON: 2 PL DECIMALS +/- 0.02" 3 PL DECIMALS +/- 0.005" ANGLES +/- 1 Degree FRACTIONS +			MONTEREY BAY AQUARIUM RESEARCH INSTITUTE 7700 SANDHOLDT ROAD MOSS LANDING, CA			
	DESIGNED BY: CHAD KEYC		SIZE B	REVISION 0	DWG NO 10020133	
	LAYOUT BY: JOSE ROSAL		SCALE 1 - 1			SHEET 1 - 1