


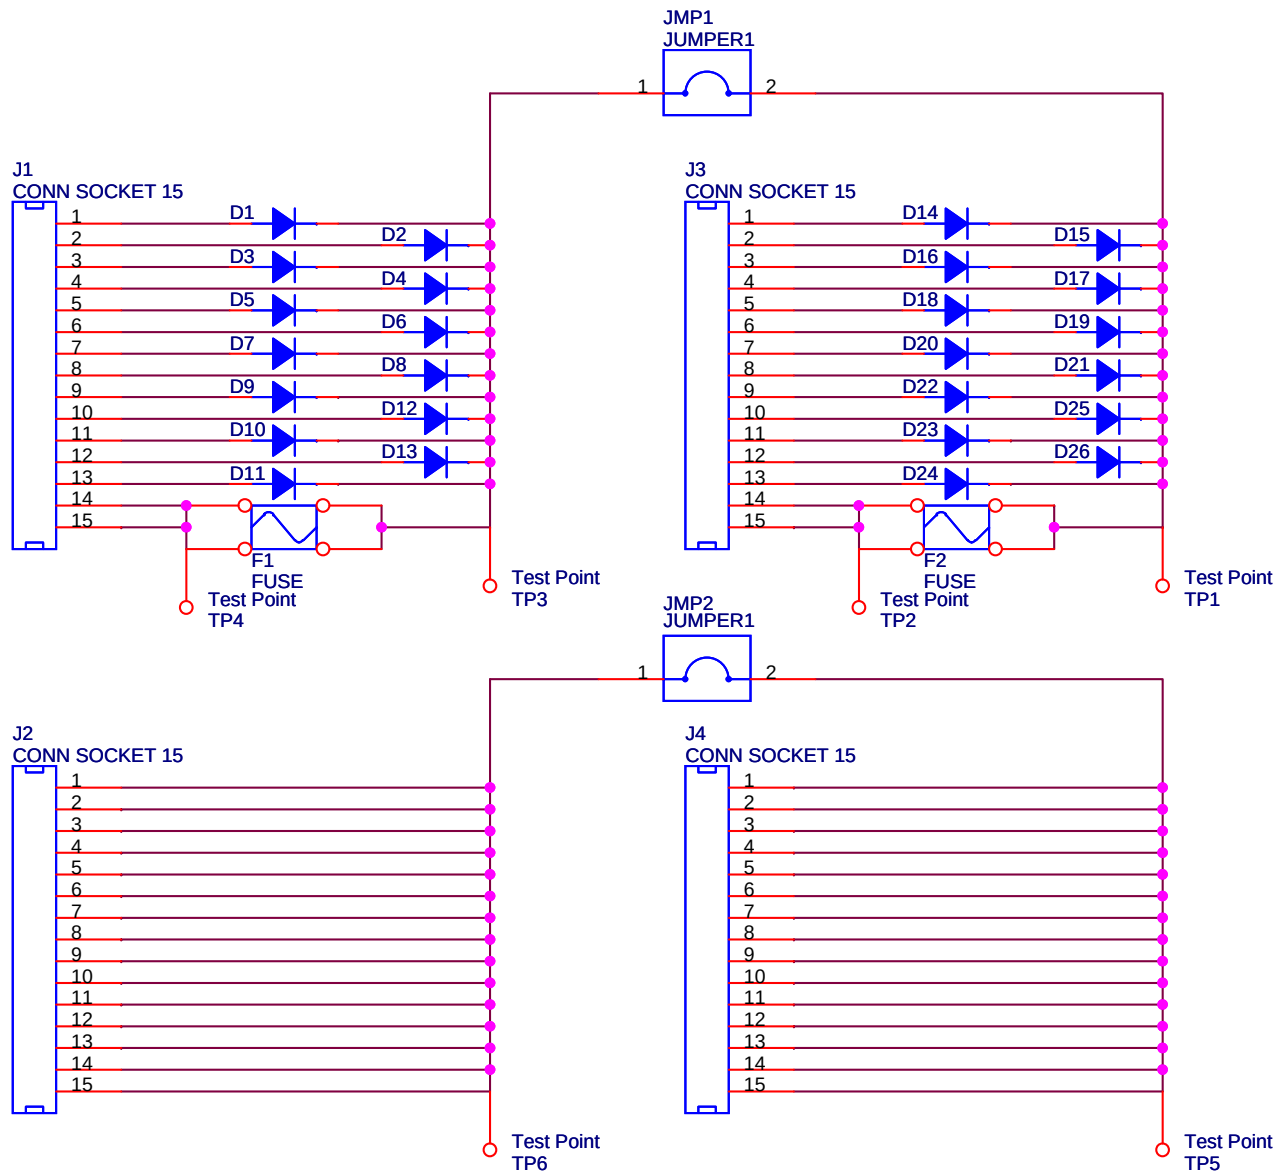



|                                 |  |                  |                                    |
|---------------------------------|--|------------------|------------------------------------|
| <b>Engineer</b><br>GENE MASSION |  | <b>Size</b><br>A | <b>Document Number</b><br>10020247 |
| <b>Layout</b><br>JOSE ROSAL     |  | <b>Date:</b>     | <b>Thursday, November 06, 2008</b> |

**Monterey Bay Aquarium Research Institute**  
 7700 Sandhold Road, Moss Landing, CA 95039

|                                |     |
|--------------------------------|-----|
| Title                          |     |
| BATTERY PROTECTION CCA         |     |
| Layout File                    | Rev |
| 10020247_BATTPROCCA_REV0-0.brd | 0-0 |
| Sheet 1 of 1                   |     |