


REV N

UNLESS OTHERWISE NOTED		
DIMENSIONS ARE IN INCHES	TOLERANCES ARE:	
ONE PLACE DECIMALS $\pm .1$	THREE PLACE DECIMALS $\pm .005$	ANGLES $\pm 5^\circ$
TWO PLACE DECIMALS $\pm .01$	FOUR PLACE DECIMALS $\pm .0020$	

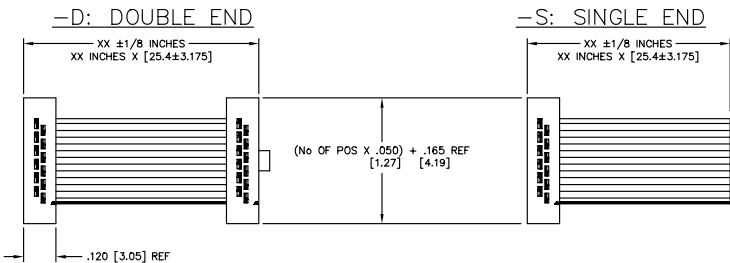

FFSD-XX-X-XX-01-N-XXX-XXX



No. of POSITIONS ——— OPTION #2
POSITIONS AVAILABLE: ——— SEE OPTIONS BELOW
-02 THRU -25

END ASSEMBLY ——— OPTION #1
— S: SINGLE END ——— SEE OPTIONS BELOW
— D: DOUBLE END



ASSEMBLY LENGTH ——— STANDARD POLARIZATION NOTCH
(2 INCH MINIMUM) ——— NOT AVAILABLE IN -02 THRU -04
— (LEAVE BLANK FOR -02, -03, -04)

LEAD STYLE




NOTE: 1. PLATING IS .000010 GOLD ON CONTACT AREA WITH TIN PLATING IN THE IDC SLOT.
2. ALL ASSEMBLIES TO BE 100% ELECTRICALLY TESTED FOR SHORTS AND OPENS.
3. ALL ASSEMBLIES TO BE 100% HI-POT TESTED AT 630V.

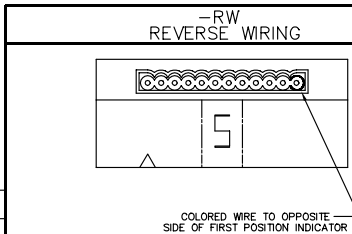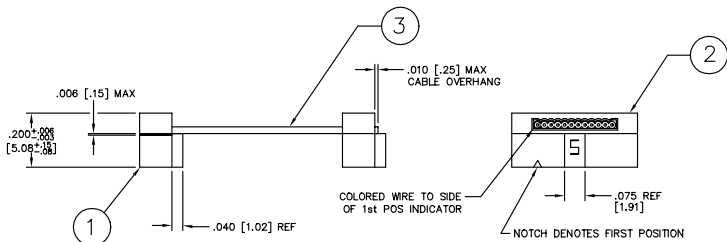


ITEM-1	ITEM-2	ITEM-3
FFS-XX-D	FFC-XX-D	CB-XX-30-7/38-025-GR

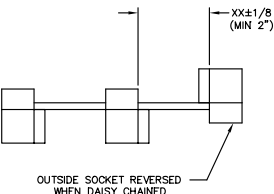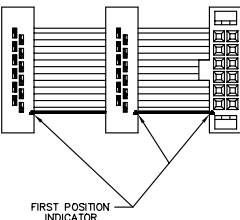

MIDDLE ^{-M} REVERSED

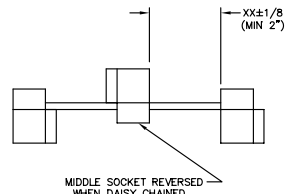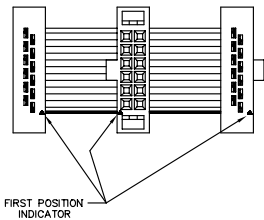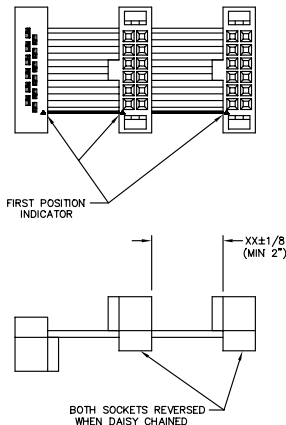REVERSED ^{-R} CONNECTOR

—D"XX"
DAISY CHAIN—DOUBLE

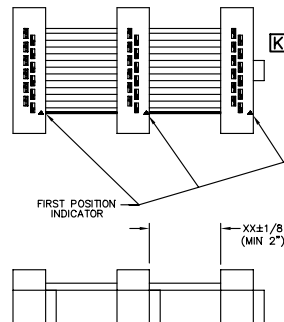

MATERIAL:
Celanex 3314
COLOR: BLACK
25% MAX REGRIND ALLOWED

CABLE:
TINNED COPPER
COLOR: GRAY

CONTACT:
PHOSPHOR BRONZE
PLATING
.000010 GOLD OVER .000050 NICKEL
REMAINDER
.000200 REF TIN OVER .000050 NICKEL

PLOT SCALE: 1=.3 / DIMSCALE: .2

EXISPROD\CABLE
FFSD-ASM

santec

520 PARK EAST BLVD. NEW ALBANY, INDIANA 47150
PHONE (812) 944-6733 P.O. BOX 1147
CODE 55322

MADE BY: GREG REIDINGER 2-22-93	ENG APPROVAL	FFSD-XX-X-XX-01-N-XXX-XXX
CHECKED BY:		SHEET 1 OF 1

PROPRIETARY NOTE

THIS DOCUMENT CONTAINS INFORMATION
CONFIDENTIAL AND PROPRIETARY TO
SAMTEC INC. AND SHALL NOT BE
REPRODUCED OR TRANSFERRED TO
OTHER DOCUMENTS OR DISCLOSED TO
OTHERS OR USED FOR ANY PURPOSE
OTHER THAN THAT FOR WHICH IT WAS
OBTAINED WITHOUT THE EXPRESSED
WRITTEN CONSENT OF SAMTEC INC.