
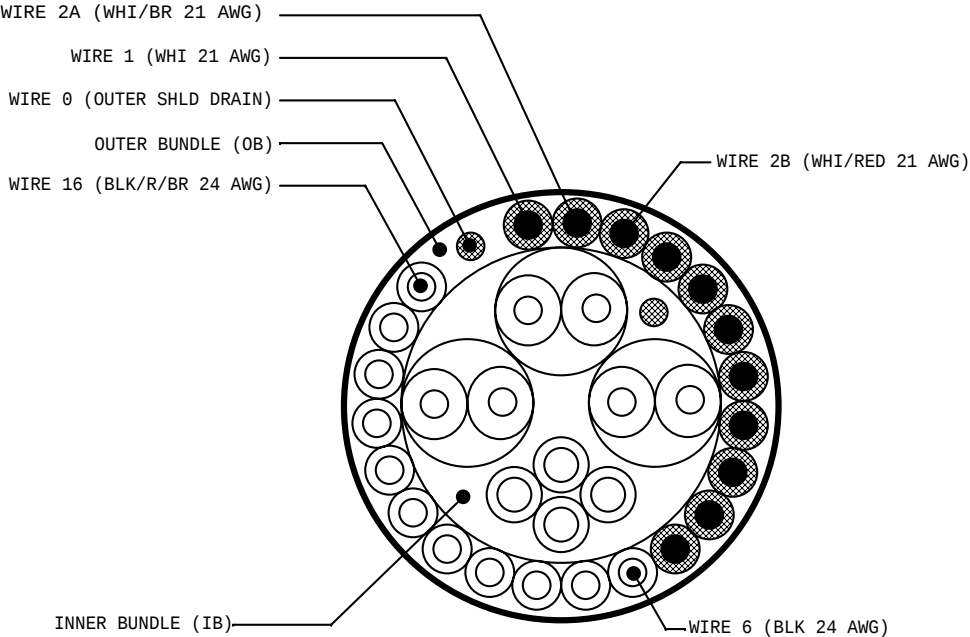


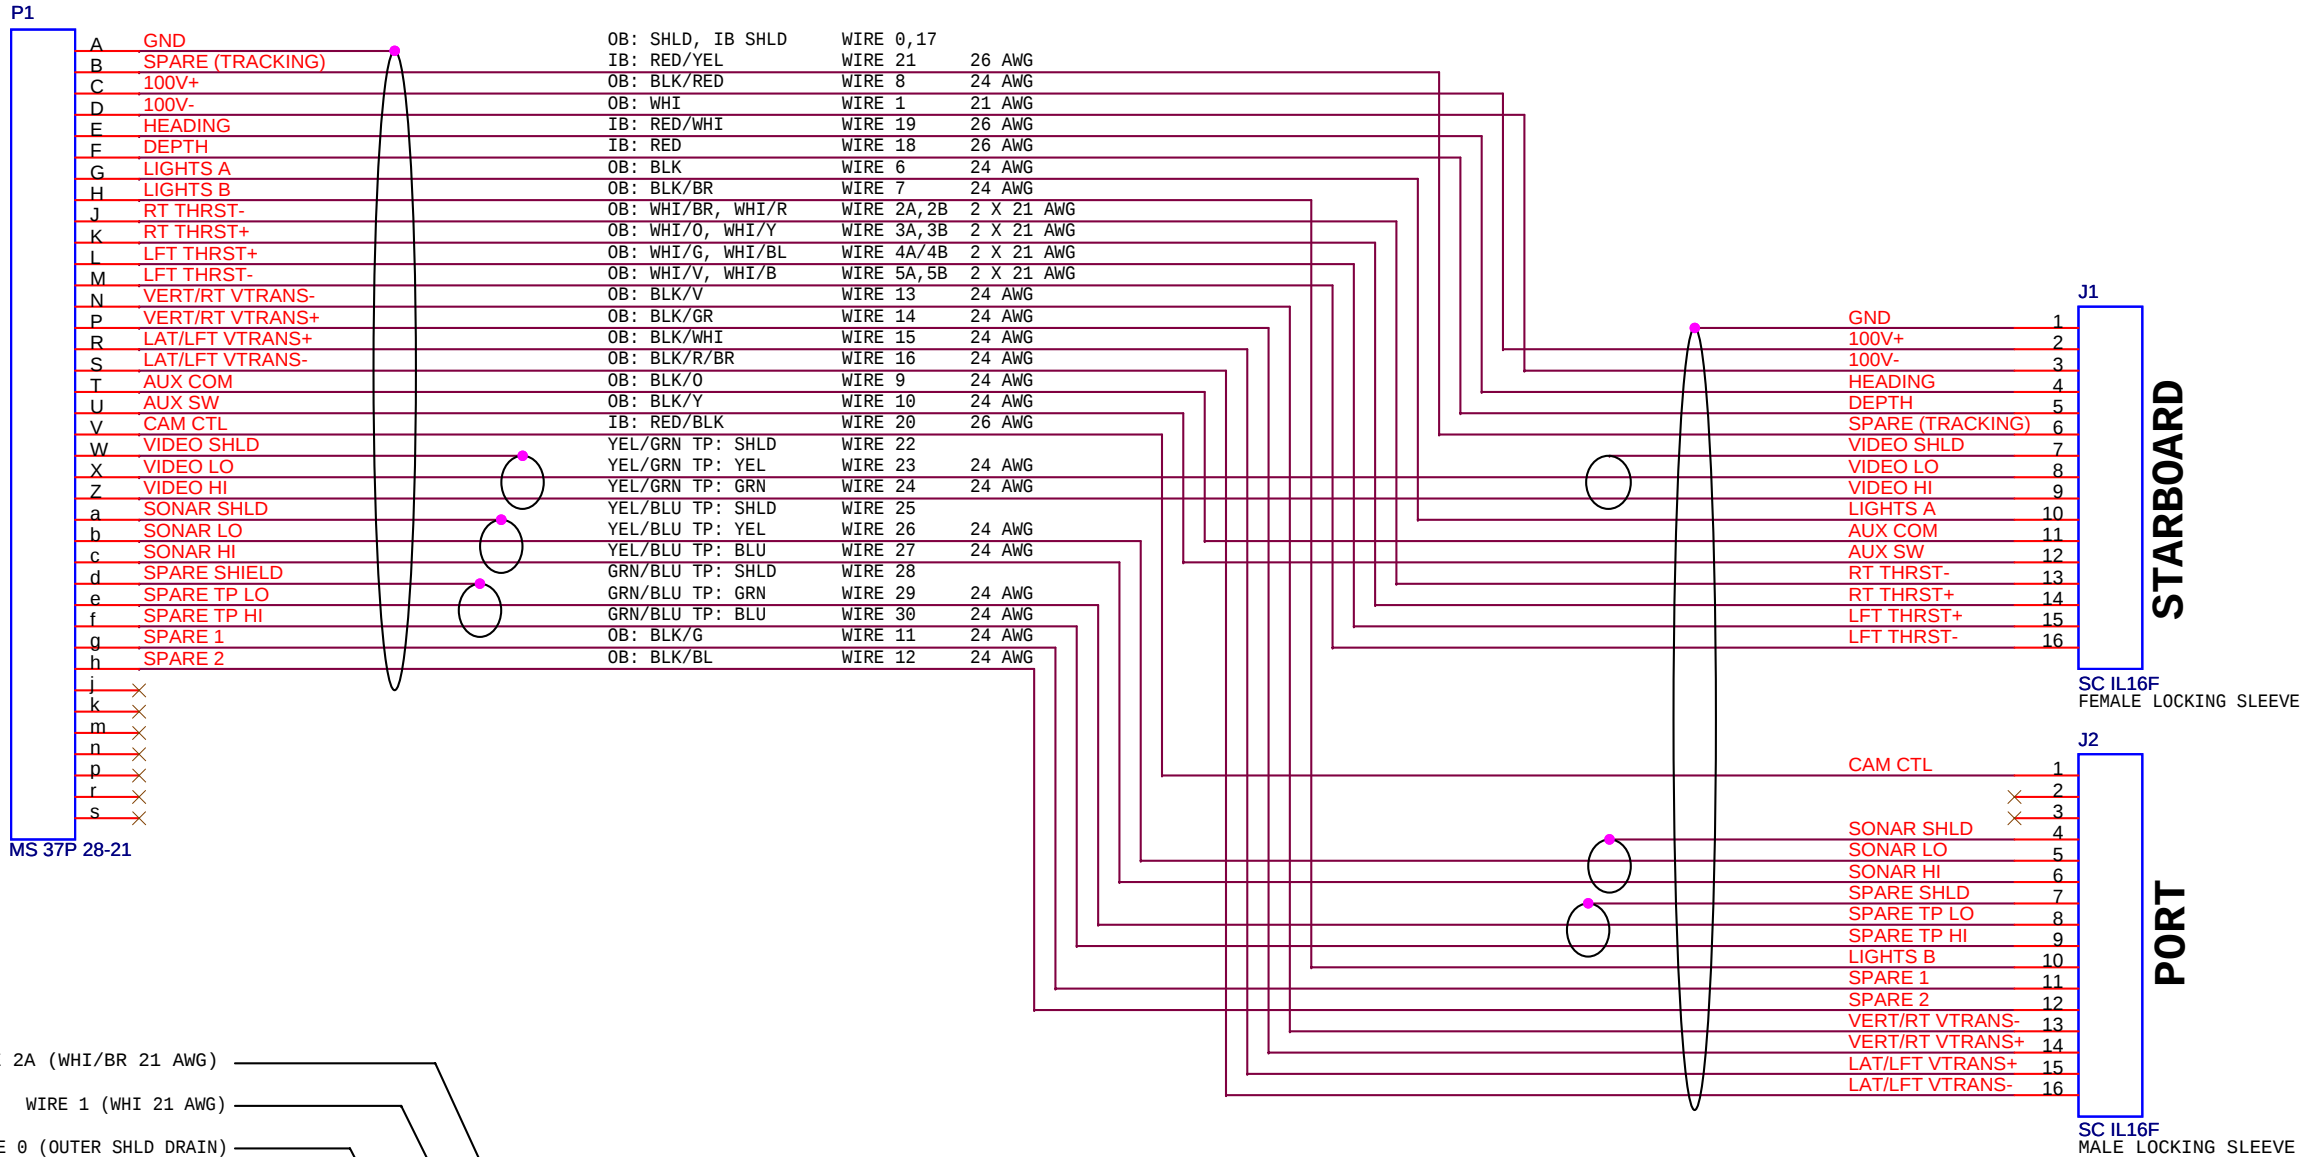

N23 CABLE LAYOUT

WIRE NUMBERS REFLECT THE ORDER OF THE WIRES IN THE CABLE.
NOMINAL OD: 0.8 IN
WT IN AIR: 216 LB/KFT
WT IN SEAWATER (@ SURFACE): -7 LB/KFT
WT IN FRESH WATER (@ SURFACE): NEUTRAL
BREAKING STRENGTH: 1,800 LB
MAXIMUM LOAD: 220 LB
MIN BEND DIAMETER: 20 IN

		Monterey Bay Aquarium Research Institute 7700 Sandhold Road, Moss Landing, CA 95039		
		Title SPECTRUM UMBILICAL N23-T21-R1 (CBL-349-02-01-A)		
Engineer <Engineer>	Size B	Document Number <Doc>	Layout File <Layout File>	Rev <Rev>
Layout <Layout>	Date:	Thursday, November 15, 2007	Sheet 1 of 1	