




P1

A1

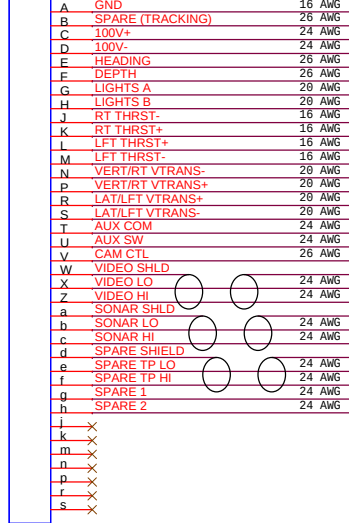

AMPHENOL 97-3101B 28-21S
USES: 97-3055-28-12 ADAPTOR (EXTENDER/REDUCER)
AN-3057-12 CABLE CLAMP


SLIP-RING

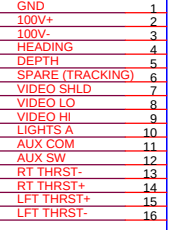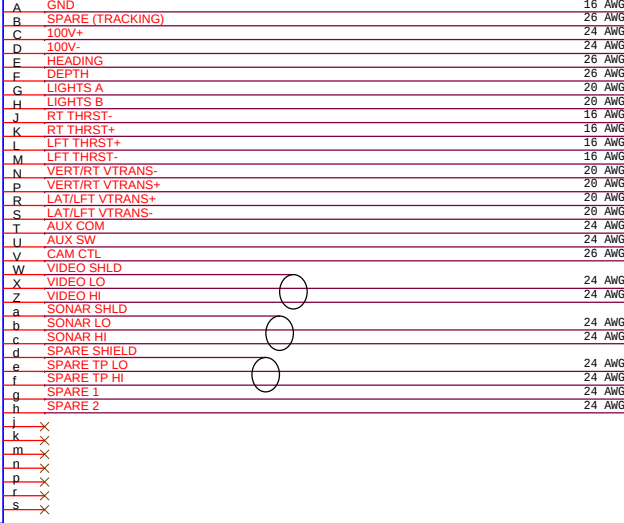

J1

SUBCONN IL16M
FEMALE LOCKING SLEEVE

J2

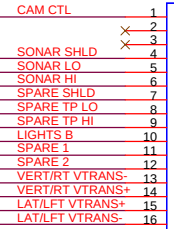

J2

SUBCONN IL16M
MALE LOCKING SLEEVE

STARBOARD

PORT



Monterey Bay Aquarium Research Institute
7700 Sandhold Road, Moss Landing, CA 95039

Title	
SPECTRUM UMBILICAL SLIP RING CABLE	
Engineer B. HOBSON	Size/Document Number B <3ec>
Layout <Layout>	Layout File <Layout File>
Date: Monday, March 17, 2008	Rev 0
Sheet 2	of 1