


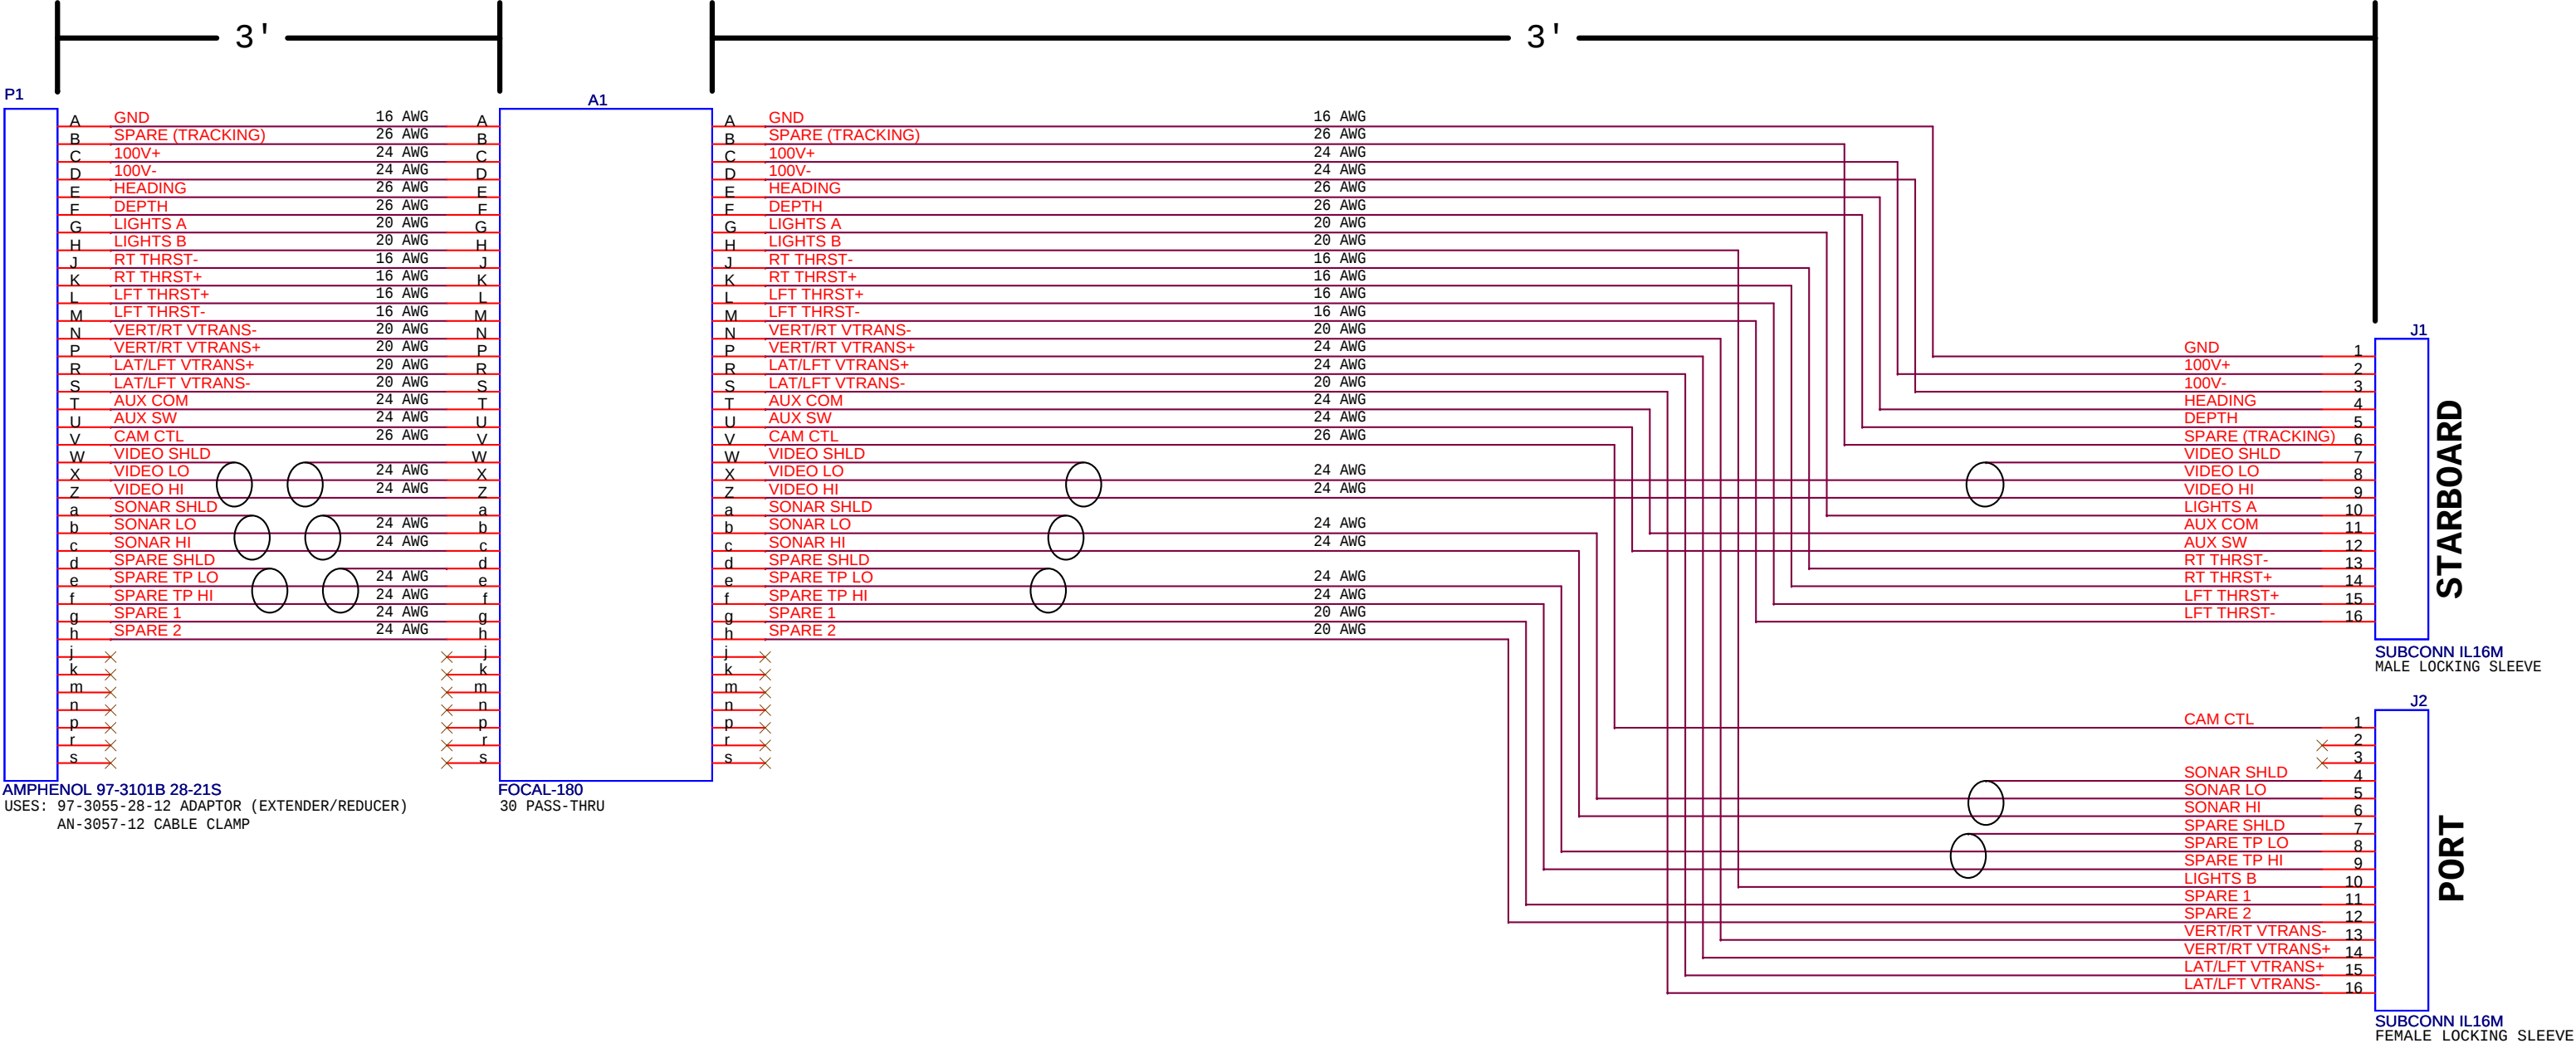

AMPHENOL 97-3101B 28-21S
USES: 97-3055-28-12 ADAPTOR (EXTENDER/REDUCER)
AN-3057-12 CABLE CLAMP

FOCAL-180
30 PASS-THRU

SUBCONN IL16M
MALE LOCKING SLEEVE

SUBCONN IL16M
FEMALE LOCKING SLEEVE