
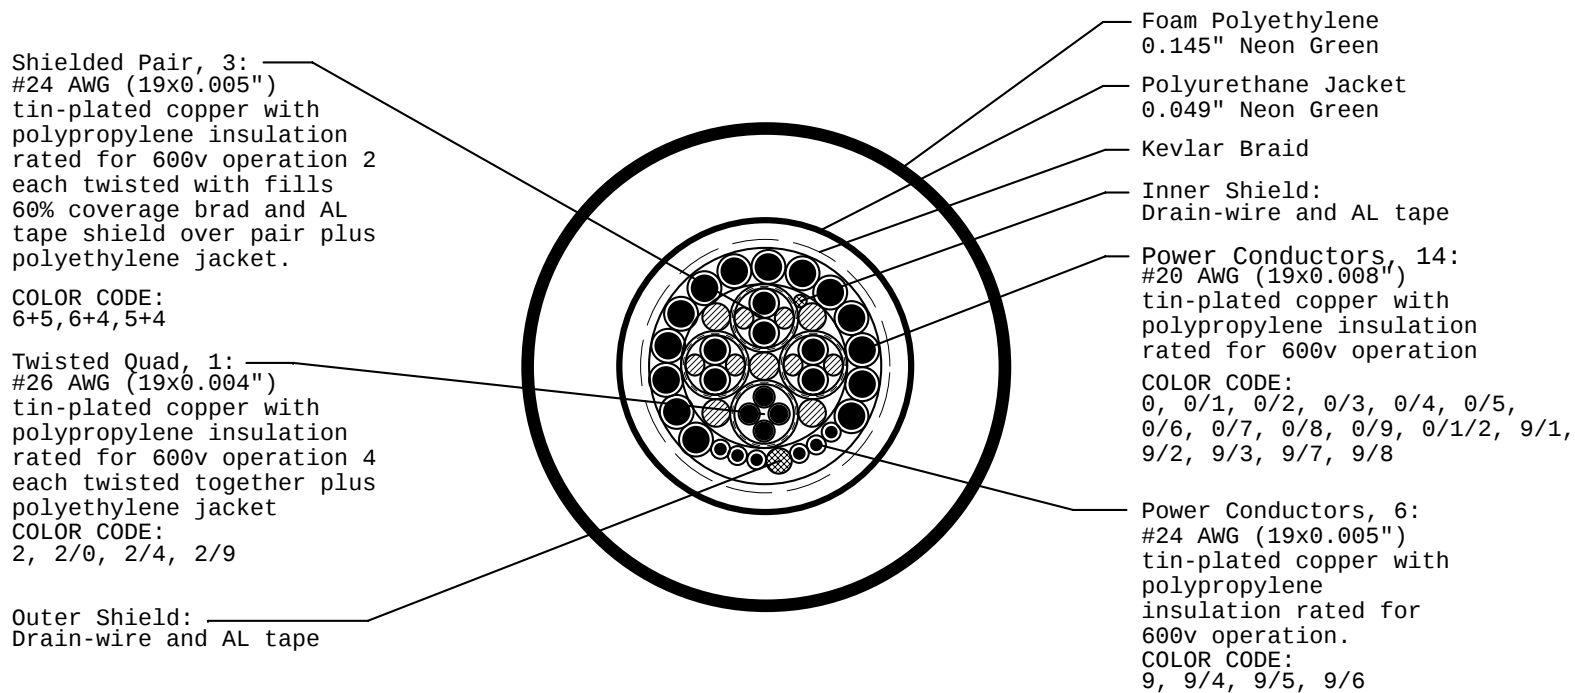


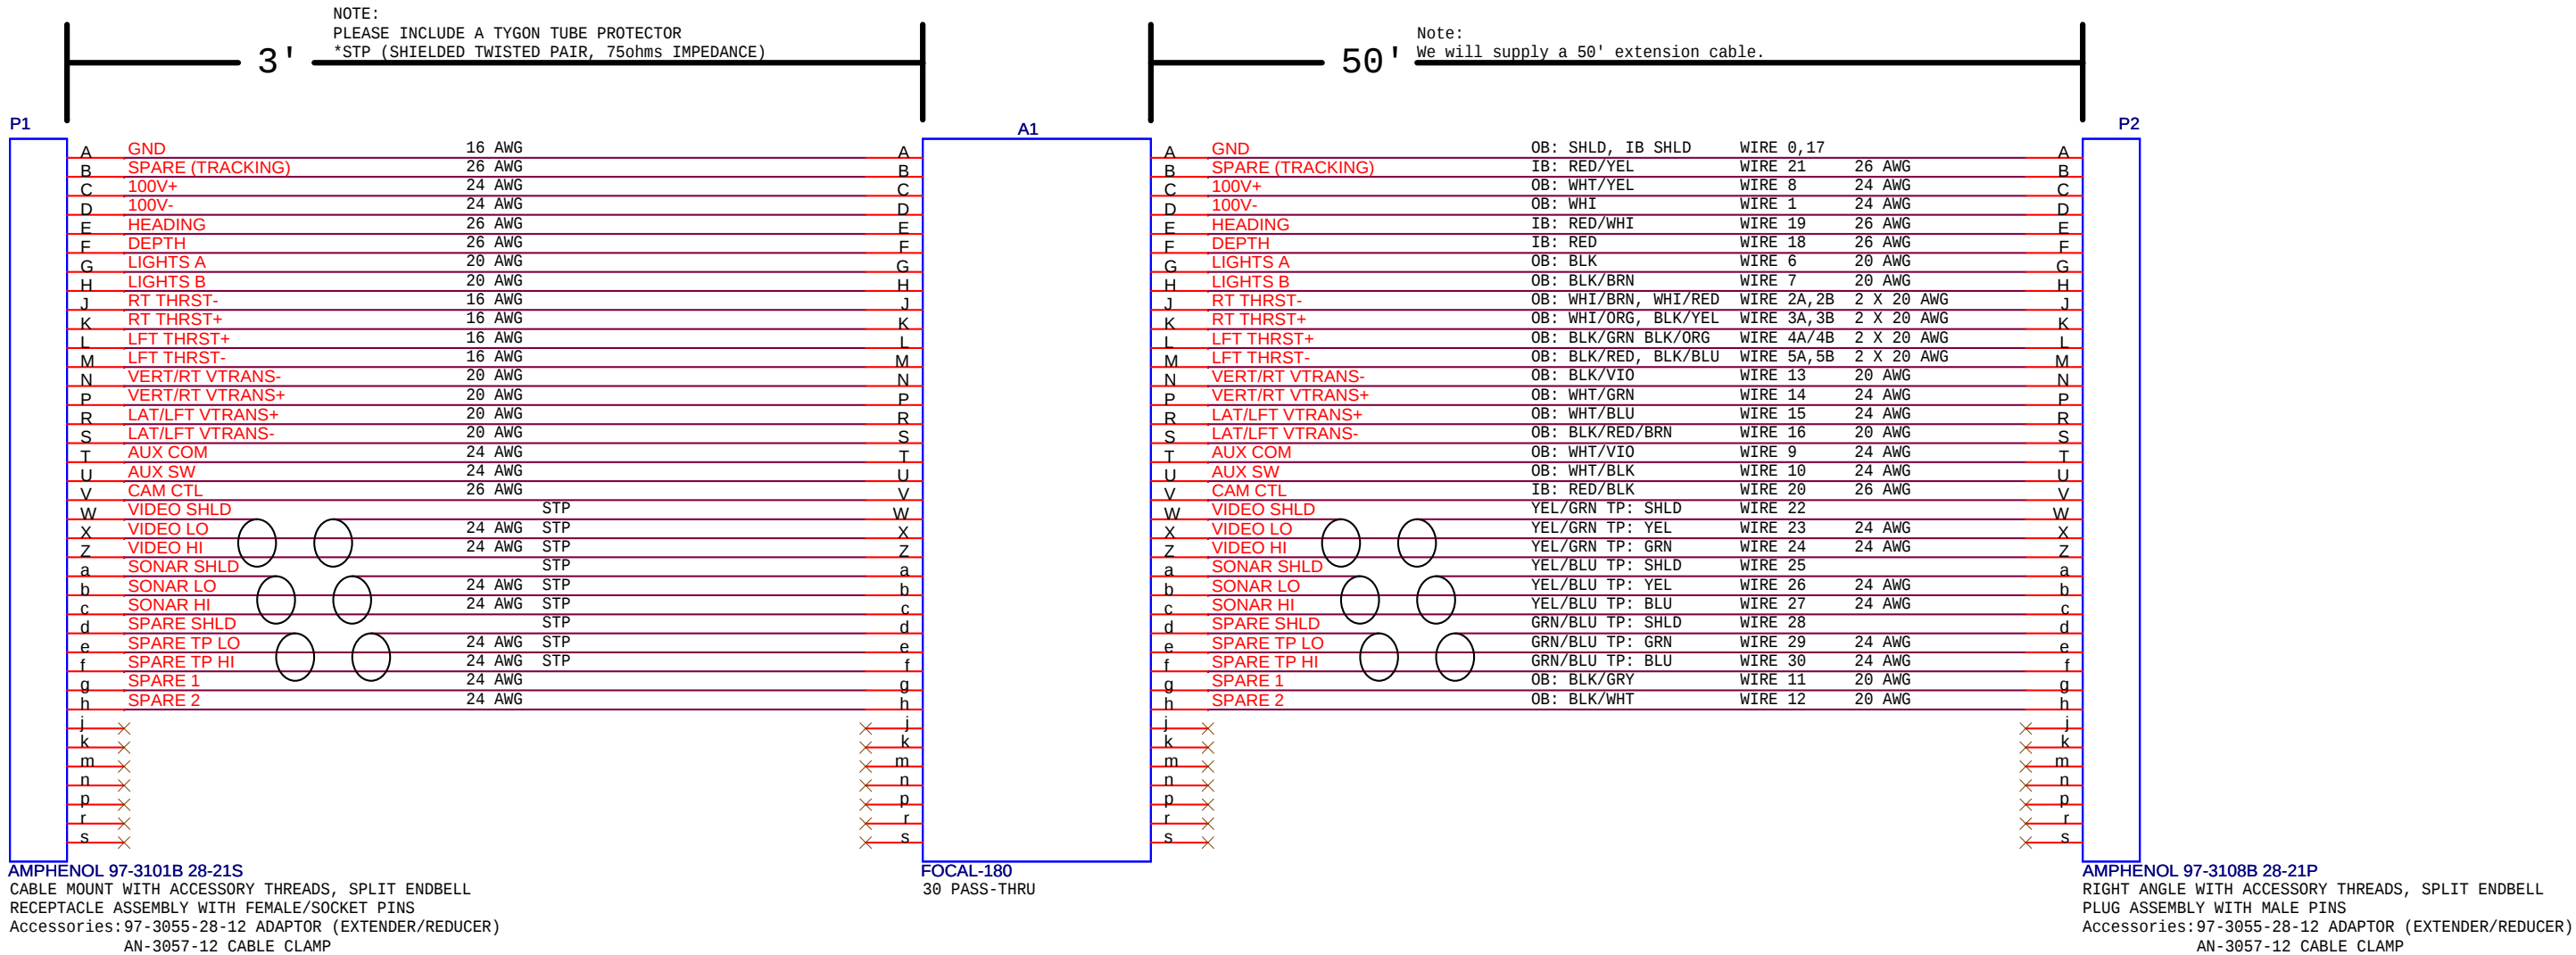

M
B
A
R
I

Monterey Bay Aquarium Research Institute

7700 Sandhold Road, Moss Landing, CA 95039

Engineer
B. HOBSON

Layout

<Layout>

Size
B

Document Number
<Doc>

Date:
Thursday, March 27, 2008

Layout File
<Layout File>

Sheet
1

of
1

Rev
1