


REVISIONS			
REV	DESCRIPTION	DATE	APPROVED

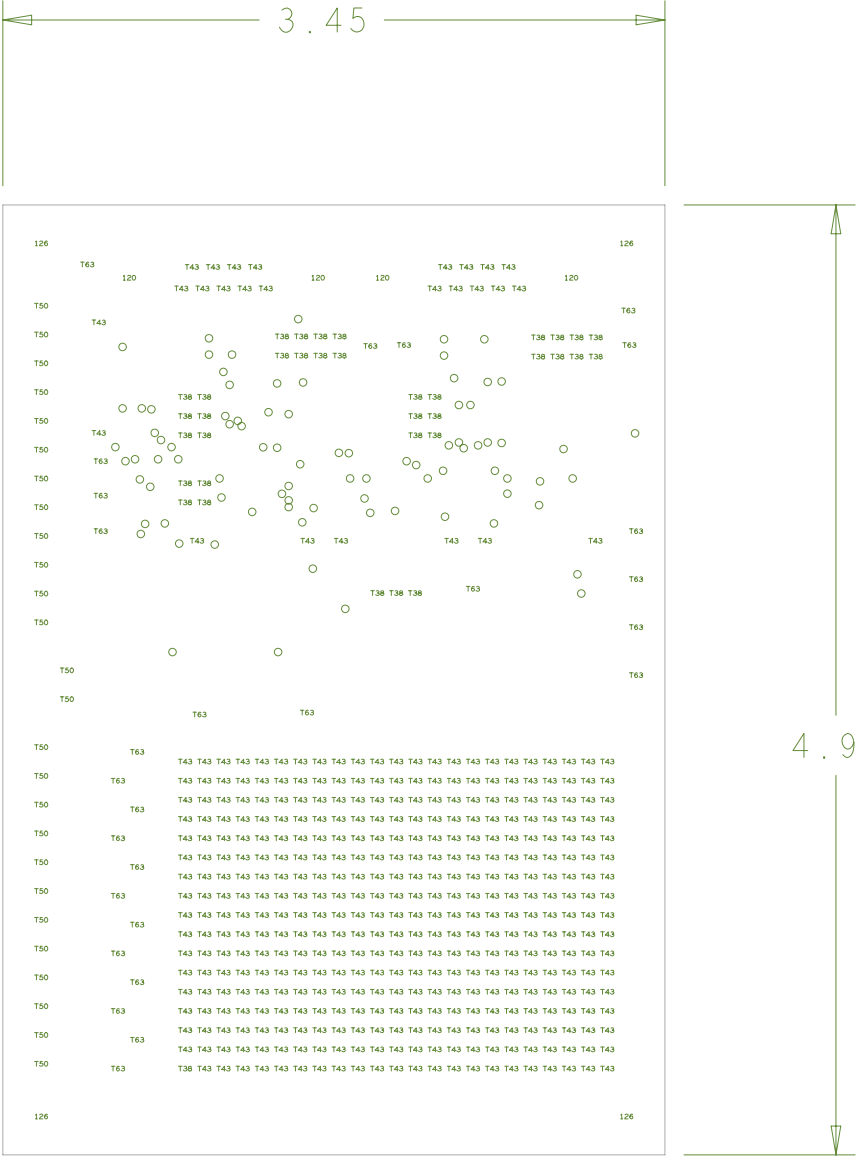

DRILL CHART: TOP to BOTTOM			
ALL UNITS ARE IN MILS			
FIGURE	SIZE	PLATED	QTY
◊	10.0	PLATED	86
T38	38.0	PLATED	36
T43	43.0	PLATED	416
T50	50.0	PLATED	26
T63	63.0	PLATED	27
120	120.0	PLATED	4
126	126.0	PLATED	4

UNLESS OTHERWISE SPECIFIED	SIGNATURES	DATE	TETHYS SERIAL COMMUNICATION TEST BOARD			
DIMENSIONS ARE IN INCHES TOLERANCES ON: 2 PL DECIMALS +/- 0.02" 3 PL DECIMALS +/- 0.005" ANGLES +/- 1 Degree			MONTEREY BAY AQUARIUM RESEARCH INSTITUTE 7700 SANDHOLDT RD. MOSS LANDING, CA			
			SIZE B	REVISION 0	DWG NO 10020131	
	DESIGNED BY CHAD KEYC		SCALE 1 - 1		SHEET 1 - 1	
	LAYOUT BY: JOSE ROSAL					