


REVISIONS			
REV	DESCRIPTION	DATE	APPROVED

FABRICATION NOTES:

1. MATERIAL: COPPER WEIGHT SHALL BE 1oz ON ALL LAYERS. OVERALL BOARD THICKNESS TO 0.062" +/- 0.007"
2. UNLESS OTHERWISE SPECIFIED ALL HOLE DIMENSIONS APPLY AFTER PLATING.
3. ALL HOLES SHALL BE LOCATED WITHIN 0.003" DIAMETER OF TRUE POSITION. LAYER TO LAYER REGISTRATION SHALL BE WITHIN 0.003".
4. CONDUCTOR WIDTHS AND SPACING SHALL BE WITHIN +/-001" OF ARTWORK ORIGINALS.
5. APPLY SOLDERMASK OVER BARE COPPER. COLOR: BLACK.
6. WARP OR TWIST OF BOARD SHALL NOT EXCEED 0.010 INCH PER INCH.
7. SILKSCREEN BOTH TOP AND BOTTOM COMPONENT SIDES WITH WHITE EPOXY INK.
8. REMOVE ALL BURRS.
9. CUT OUTSIDE OF 0.001" BOARD OUTLINE.

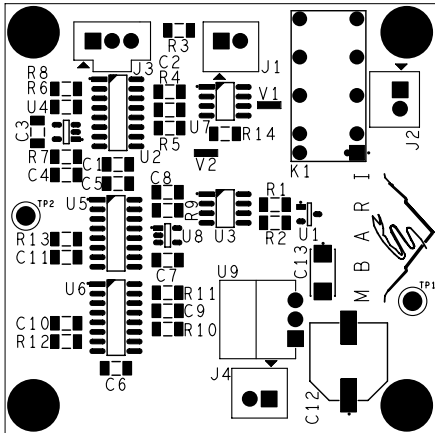

LAYER STACKUP :
1 : TOP Cu
2 : GND Cu
3 : PWR Cu
4 : BOT Cu

UNLESS OTHERWISE SPECIFIED	SIGNATURES	DATE	TETHYS VARIABLE BOUYANCY CONTROL			
			MONTEREY BAY AQUARIUM RESEARCH INSTITUTE 7700 SANDHOLDT ROAD MOSS LANDING, CA			
	DESIGNED BY: CHAD KEYC		SIZE B	REVISION 0-0	DWG NO 10020374	
	LAYOUT BY: JOSE ROSAL		SCALE 1 - 1		SHEET	1 - 1