
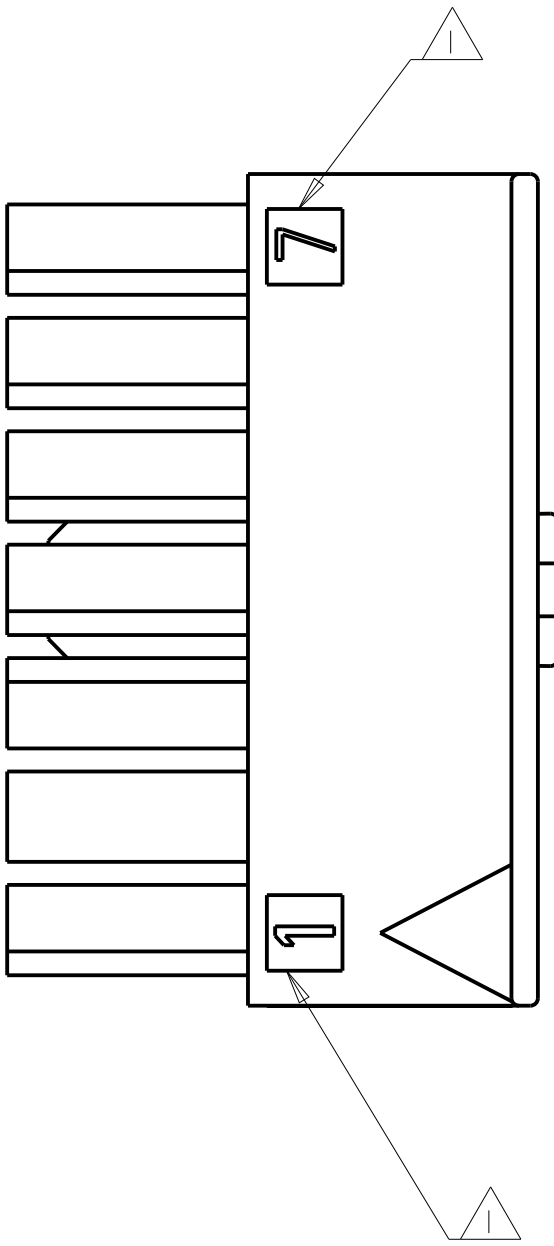
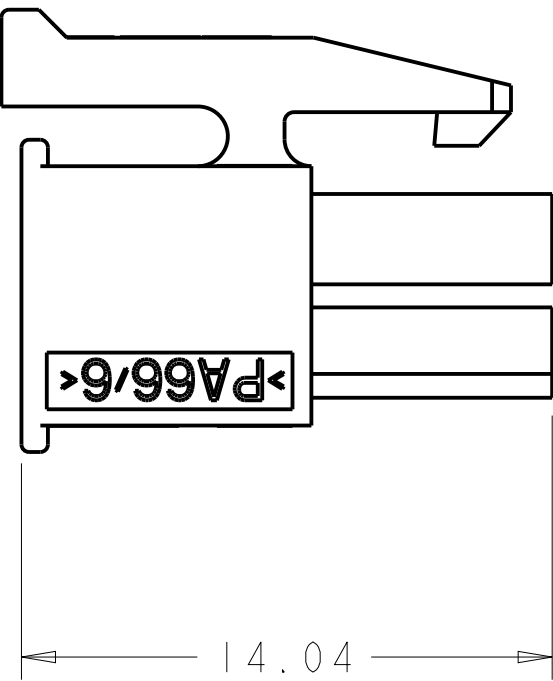
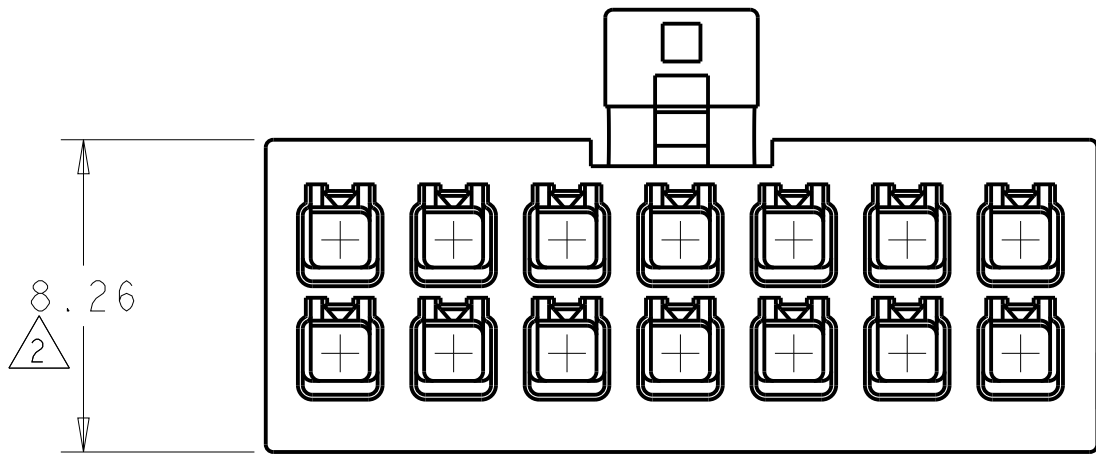
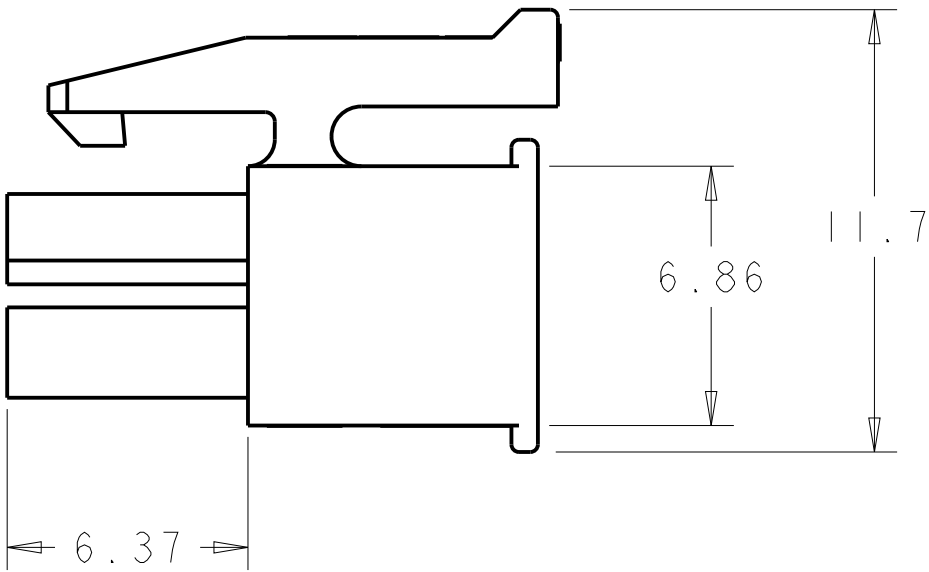


| LOC |  | DIST |  | REVISIONS |     |                           |  |           |     |      |
|-----|--|------|--|-----------|-----|---------------------------|--|-----------|-----|------|
| CM  |  | 53   |  | P         | LTR | DESCRIPTION               |  | DATE      | DWN | APVD |
|     |  |      |  |           | E3  | REVISED PER ECR-12-015771 |  | 11SEP2012 | KH  | TM   |
|     |  |      |  |           | E4  | REVISED PER ECR-13-016336 |  | 21OCT2013 | AV  | RP   |
|     |  |      |  |           | E5  | REVISED PER ECR-14-010163 |  | 27NOV2014 | AV  | ZD   |
|     |  |      |  |           |     |                           |  |           |     |      |

- △1 CIRCUIT IDENTIFIER, LOCATED APPROXIMATELY AS SHOWN.
- △2 DIMENSION ONLY 7.56 ON 2 POSITION.
- △3 MATERIAL NYLON66/6 V0 UL94.
- △4 MATERIAL PA6 V0 UL94.
- △5 MATERIAL PA66 V0 GW UL94.
- △6 PRELIMINARY PART NOT RELEASED FOR PRODUCTION.

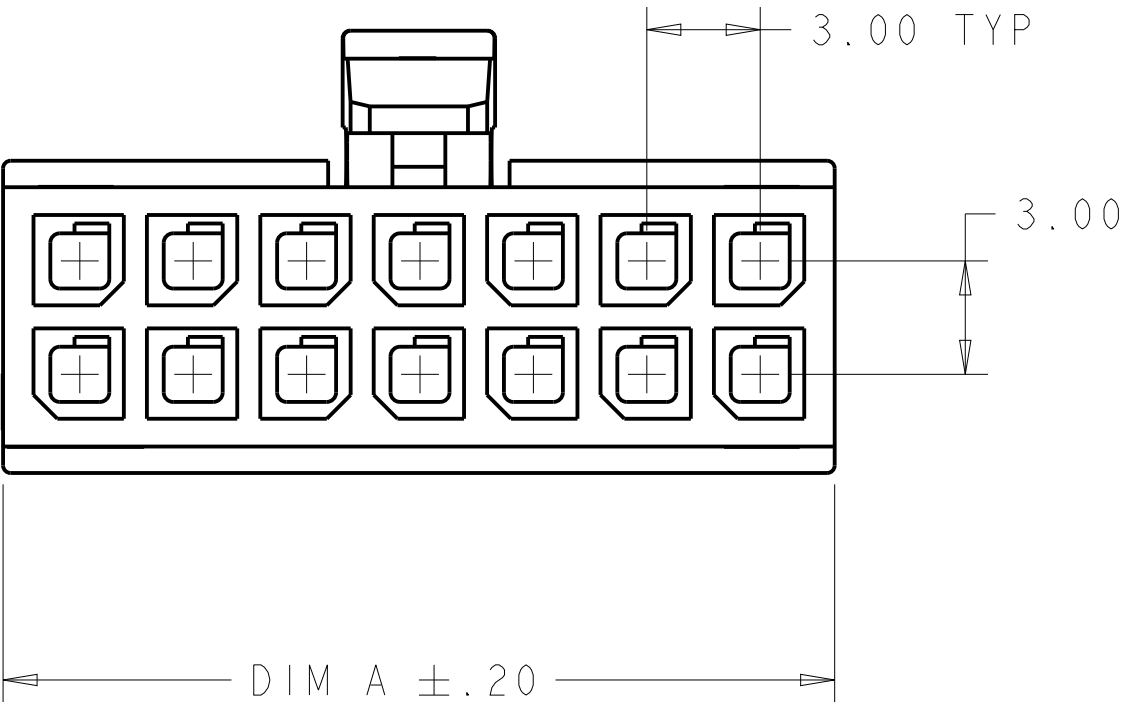

|        |       |             |             |
|--------|-------|-------------|-------------|
| △5     | 13.00 | 8           | 3-794617-8  |
| △4 △6  | 13.00 | 8           | 2-794617-8  |
| △3     | 37.00 | 24          | 2-794617-4  |
|        | 34.00 | 22          | 2-794617-2  |
|        | 31.00 | 20          | 2-794617-0  |
|        | 28.00 | 18          | 1-794617-8  |
|        | 25.00 | 16          | 1-794617-6  |
|        | 22.00 | 14          | 1-794617-4  |
|        | 19.00 | 12          | 1-794617-2  |
|        | 16.00 | 10          | 1-794617-0  |
|        | 13.00 | 8           | 794617-8    |
|        | 10.00 | 6           | 794617-6    |
|        | 7.00  | 4           | 794617-4    |
| △3 △2  | 4.00  | 2           | 794617-2    |
| REMARK | DIM A | NO. OF POS. | PART NUMBER |

THIS DRAWING IS A CONTROLLED DOCUMENT.

DWN  
CHK  
APVD

K. WHITAKER  
K. COBLE  
K. COBLE

14OCT1999  
14OCT1999  
14OCT1999

DIMENSIONS:

mm

0 PLC  
1 PLC  
2 PLC  
3 PLC  
4 PLC  
ANGLES  
FINISH

± -  
± -  
± 0.26  
± -  
± -  
± 0.30  
-

PRODUCT SPEC  
APPLICATION SPEC  
WEIGHT

-  
-  
-

Customer Drawing

SCALE 5:1

SHEET 1 OF 1

REV E5

TE Connectivity

NAME

RECEPTACLE HOUSING,  
2 TO 24 POSITION,DUAL ROW,  
MICRO MATE-N-LOK™

SIZE

A1

CAGE CODE

00779

DRAWING NO

794617

RESTRICTED TO

-