


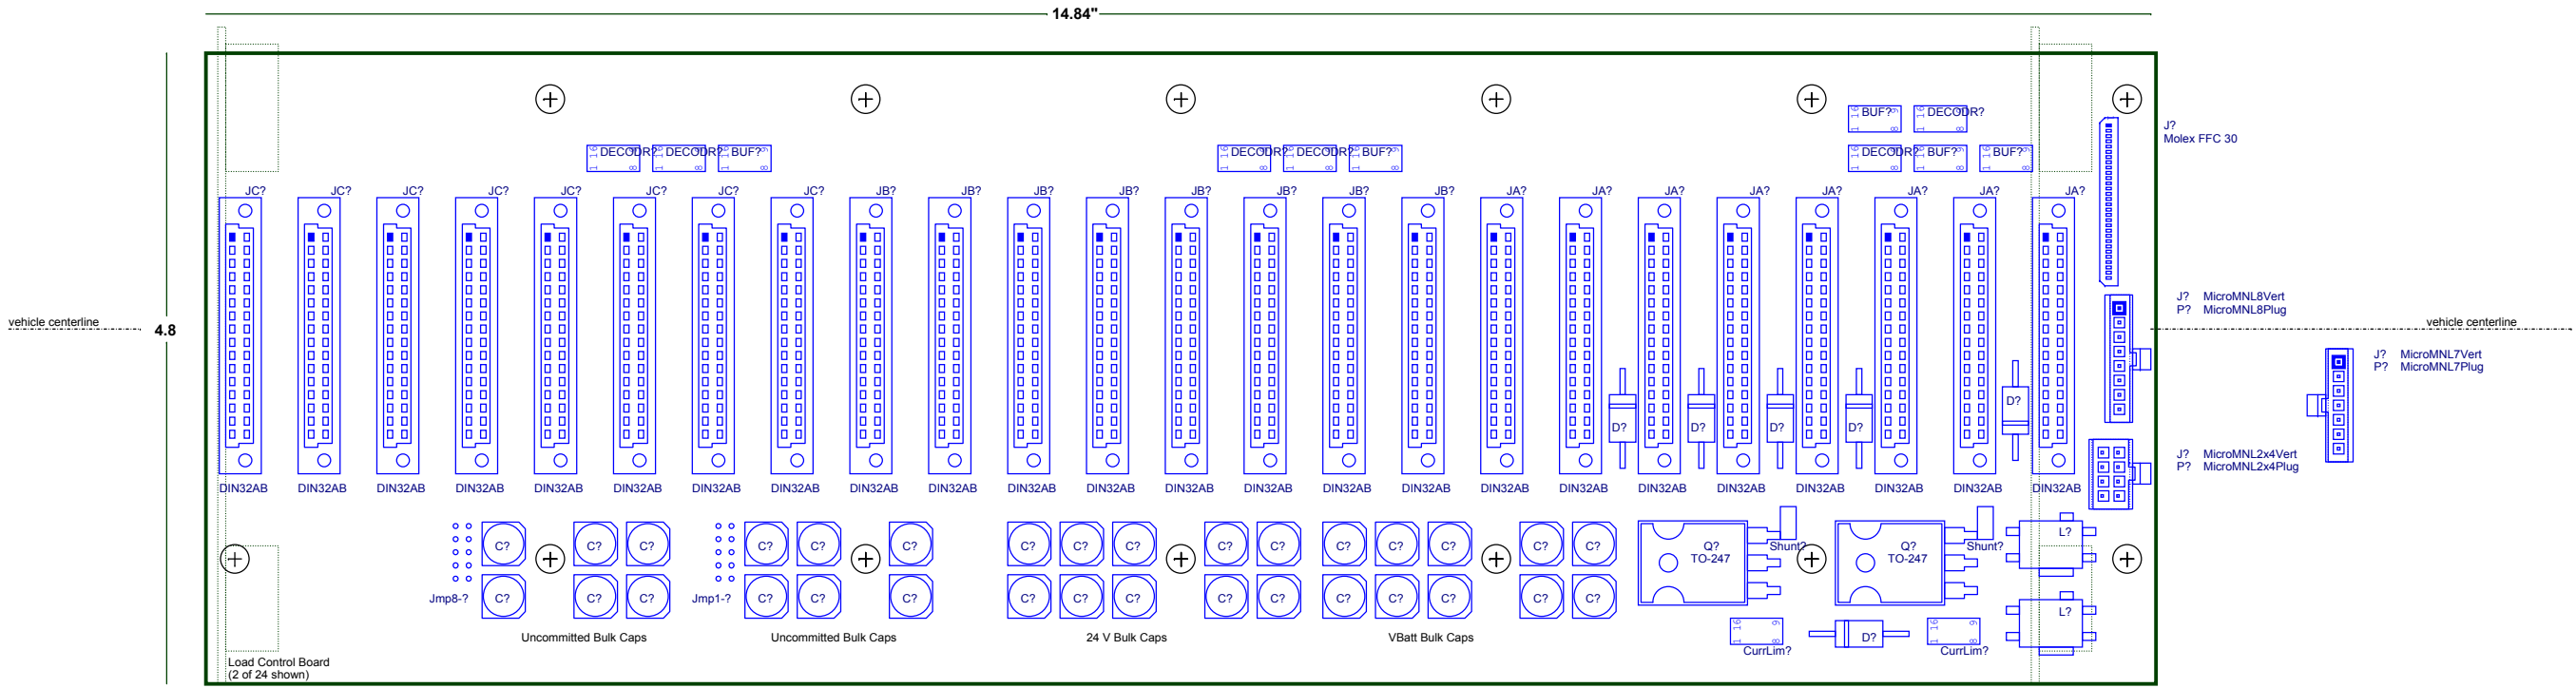

Bkp3.3V Pwr/Gnd Planes

LVCom Pwr/Gnd Planes run Bkp3.3 and Bkp5 traces here

HVCom Pwr/Gnd Planes run Bkp12, Bkp24, and Batt traces here

Current Rating of Traces

Batt: 20A (use copper pour)

Bkp24: 10A

Bkp3.3, Bkp5, Bkp12: 5A



Monterey Bay Aquarium Research Institute
7700 Sandholdt Road
Moss Landing, CA 95039
(831) 775-1700 www.mbari.org (c) MBARI 2015

Title Placement, Load Control Long Backplane, Tethys LRAUV		Document Number 11021164	Rev A
Size C	Date Monday, July 13, 2015	Engineer Mellinger	Sheet of 1 4
Design File X:\900739.LRAUV\PROJECT.DRAWINGS\PROJECT.EE.DWGS\LOADCONTROLSUBSYSTEM\BACKPLANELONG2013\SCHEMATIC\11021164 LOAD CONTROL LONG BACKPLANE.DSN			
Schematic Name 11021164BlockDiagrams		Page Name 02 Placement	Layout File <Layout File>