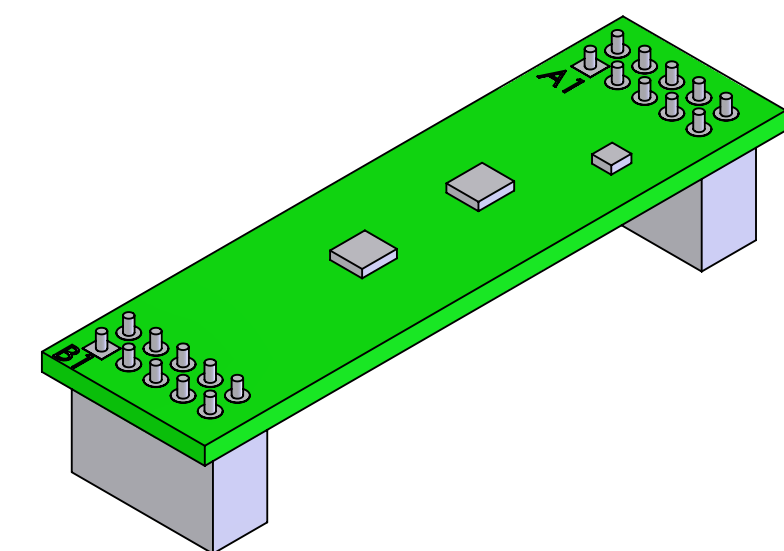
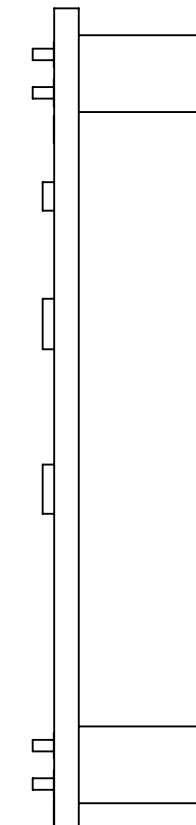
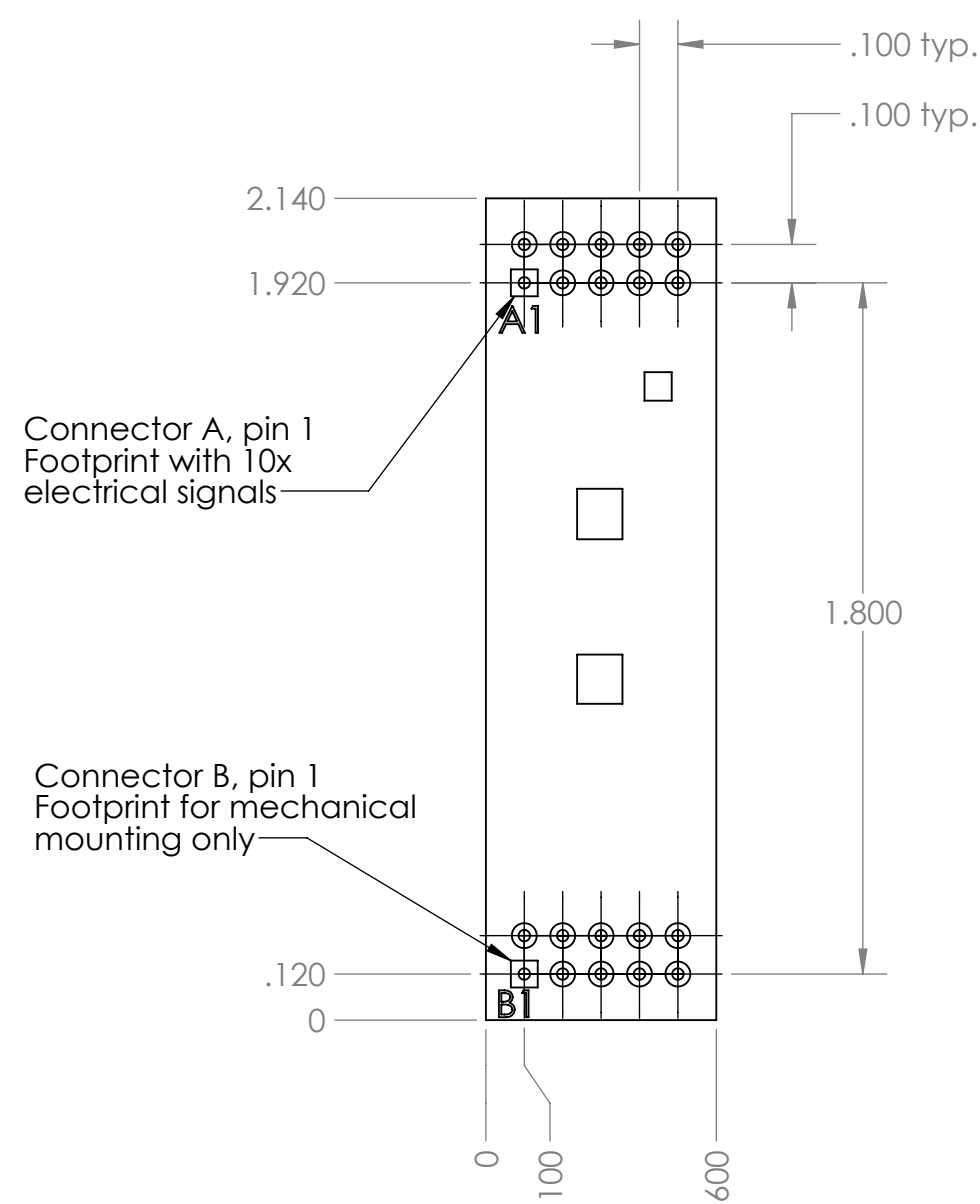


Shop / Q.C.		UNLESS OTHERWISE SPECIFIED TOLERANCES ARE:		CONCEPT DESIGN		DATE		Monterey Bay Aquarium Research Institute MBARI 7700 Sandholdt RD. Moss Landing, CA 95039 PH: (831) 775-1700 			
Inspector		1 PLACE DIM ±.1/16	2 PLACE DIM ±.02	3 PLACE DIM ±.005	ANGLES ±1°	INITIAL RELEASE	DATE				
Shop Foreman		1. DIMENSIONS ARE IN INCHES 2. DIMENSION LIMITS HELD AFTER PLATING. 3. REMOVE BURRS AND SHARP EDGES .015 MAX. 4. MACHINED FILLET RADII .0150-.030. 5. MACHINED DIAMETERS ON A COMMON CENTERLINE CONCENTRIC WITHIN .005 6. PERPENDICULARITY & PARALLELISM OF MACHINED SURFACES .002 PER INCH. MAX .012 INCHES FOR SINGLE SURFACE.				KLmrov	11/20/2019				
Engineer						LAST REVISION	DATE				
						xx	xx/xx/xxxx				
NEXT ASSY Description						CHECKED	DATE	DRAWING NAME AND FILE NAME			
Application						xx	xx/xx/xxxx	10020895-BBB1_BridgeBoardPCB			
						PROJECT NO.			SIZE		REV.
						901023 - Continental Margins Process			B		0
						PROJECT NAME			DWG. NO.		
						BEDS			XX		
								SCALE		SHEET	
								2:1		1 OF 1	