


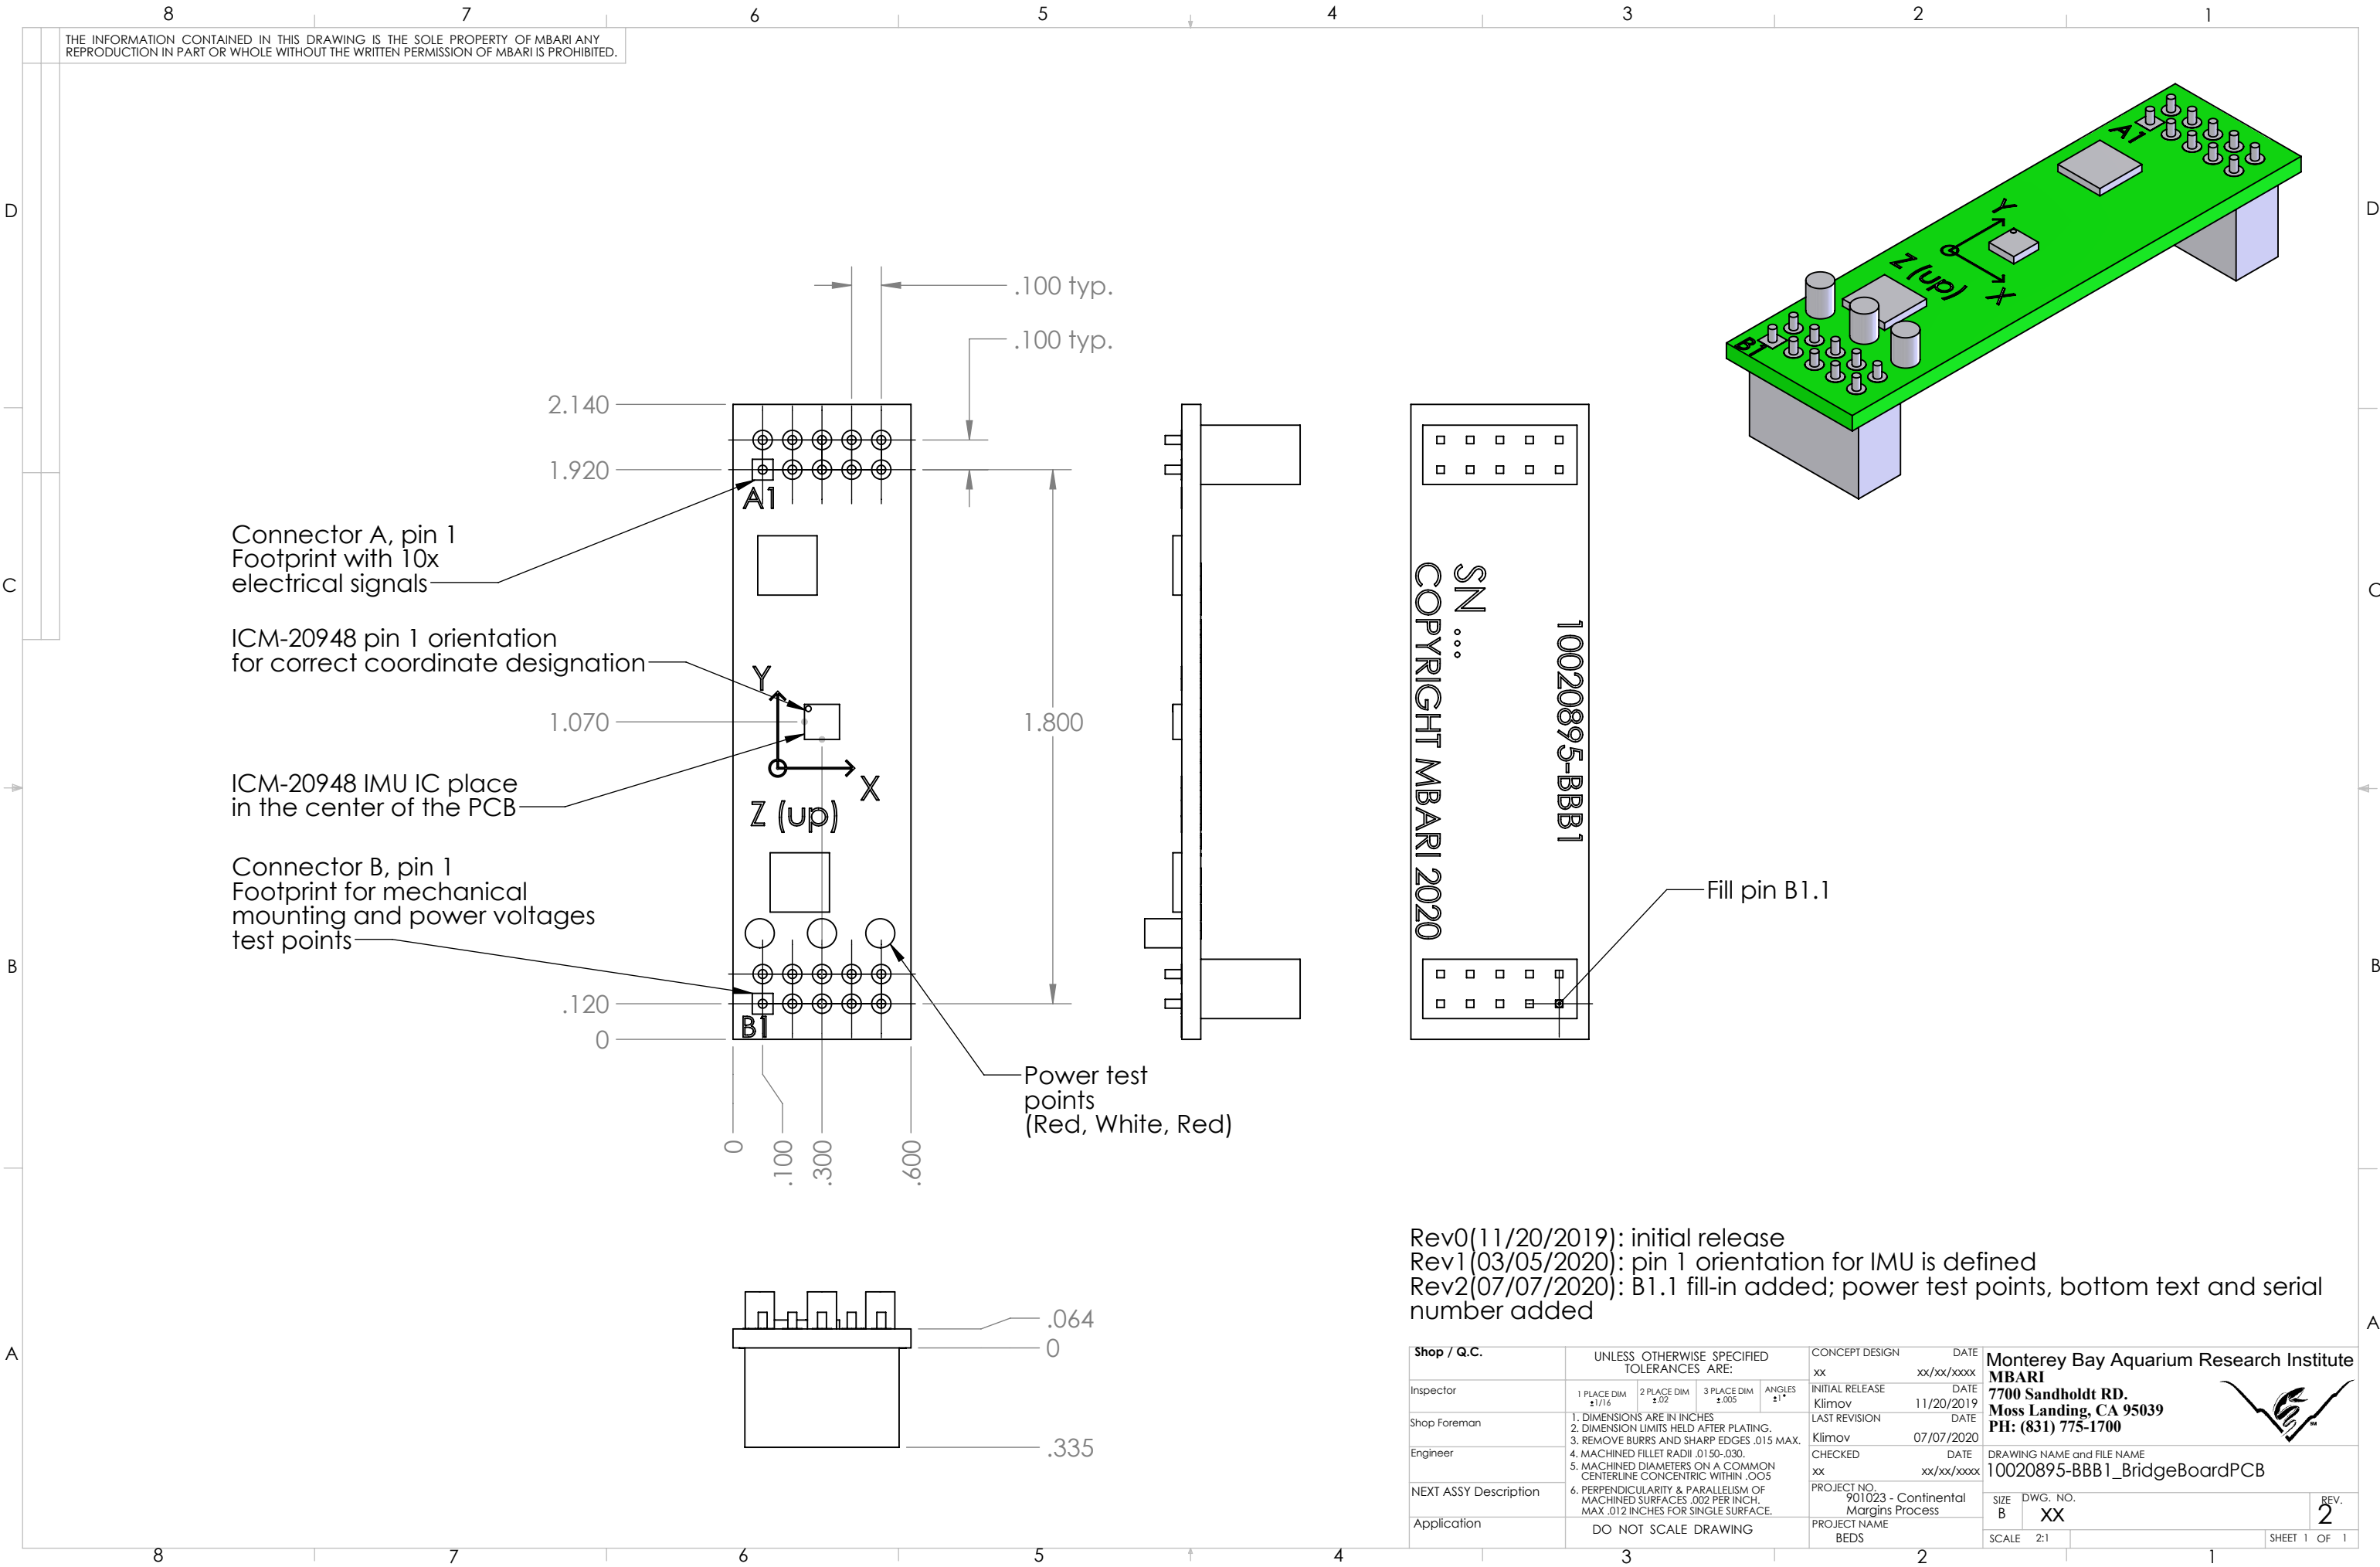

Shop / Q.C.	UNLESS OTHERWISE SPECIFIED TOLERANCES ARE:				CONCEPT DESIGN xx		DATE xx/xx/xxxx		Monterey Bay Aquarium Research Institute MBARI 7700 Sandholdt RD. Moss Landing, CA 95039 PH: (831) 775-1700						
Inspector	1 PLACE DIM ±1/16	2 PLACE DIM ±.02	3 PLACE DIM ±.005	ANGLES ±1°	INITIAL RELEASE Klimov		DATE 11/20/2019								
Shop Foreman	1. DIMENSIONS ARE IN INCHES 2. DIMENSION LIMITS HELD AFTER PLATING. 3. REMOVE BURRS AND SHARP EDGES .015 MAX. 4. MACHINED FILLET RADII .0150-.030. 5. MACHINED DIAMETERS ON A COMMON CENTERLINE CONCENTRIC WITHIN .005 6. PERPENDICULARITY & PARALLELISM OF MACHINED SURFACES .002 PER INCH, MAX .012 INCHES FOR SINGLE SURFACE.				LAST REVISION Klimov		DATE 07/07/2020		DRAWING NAME and FILE NAME 10020895-BBB1_BridgeBoardPCB						
Engineer					CHECKED xx		DATE xx/xx/xxxx								
NEXT ASSY Description					PROJECT NO. 901023 - Continental Margins Process				SIZE B		DWG. NO. XX		REV. 2		
Application					DO NOT SCALE DRAWING				PROJECT NAME BEDS		SCALE 2:1		SHEET 1 OF 1		