
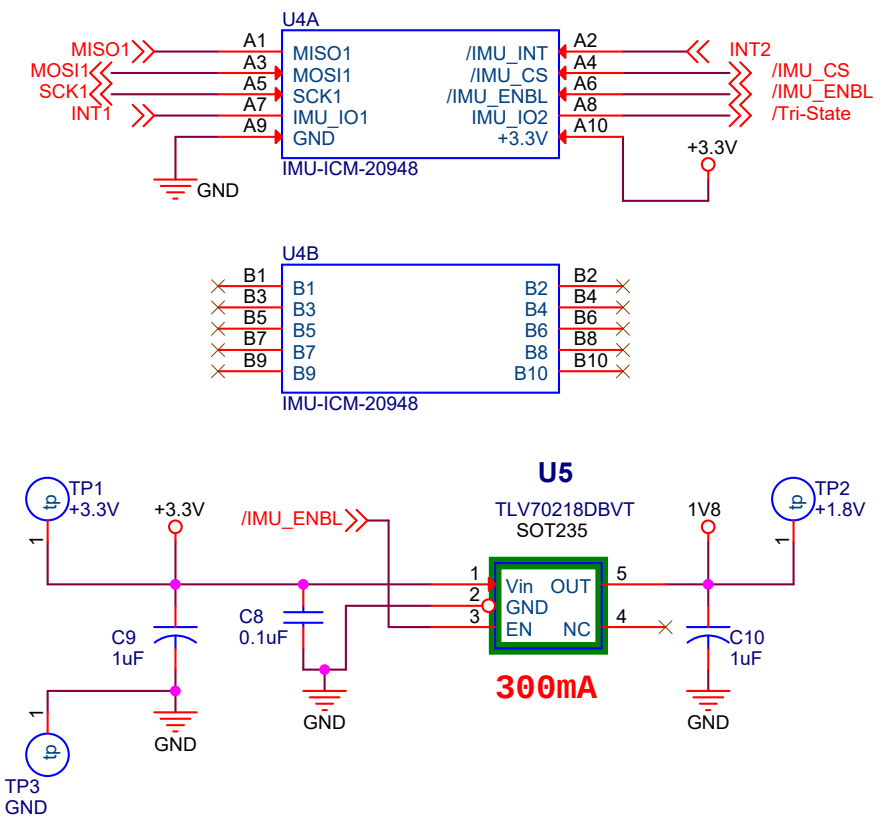
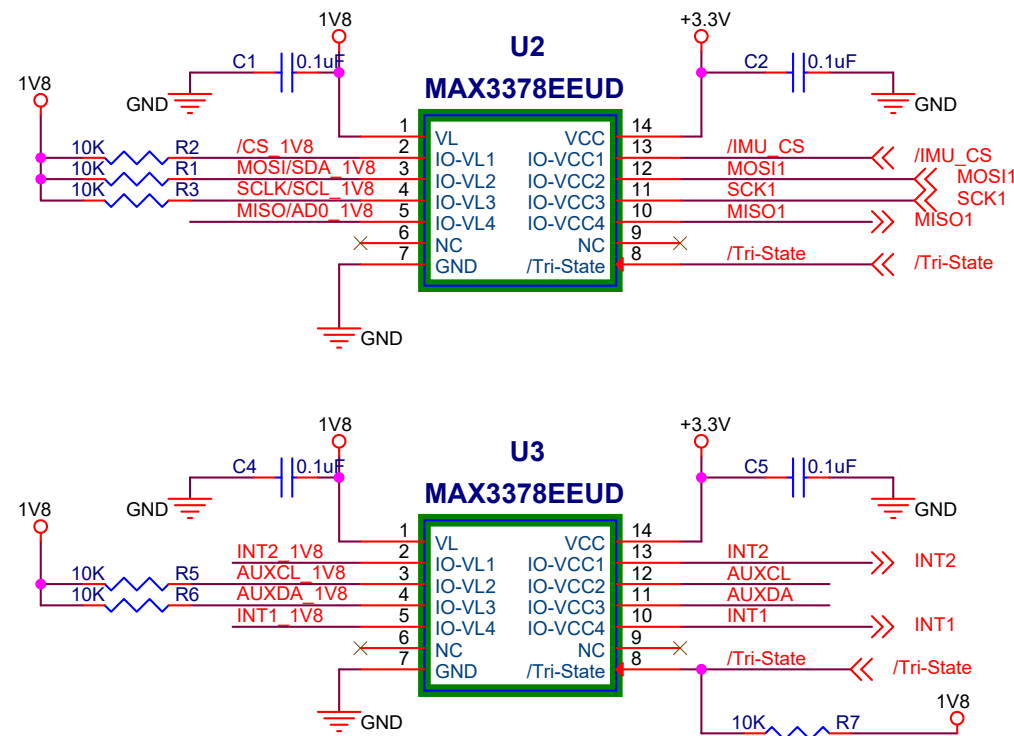


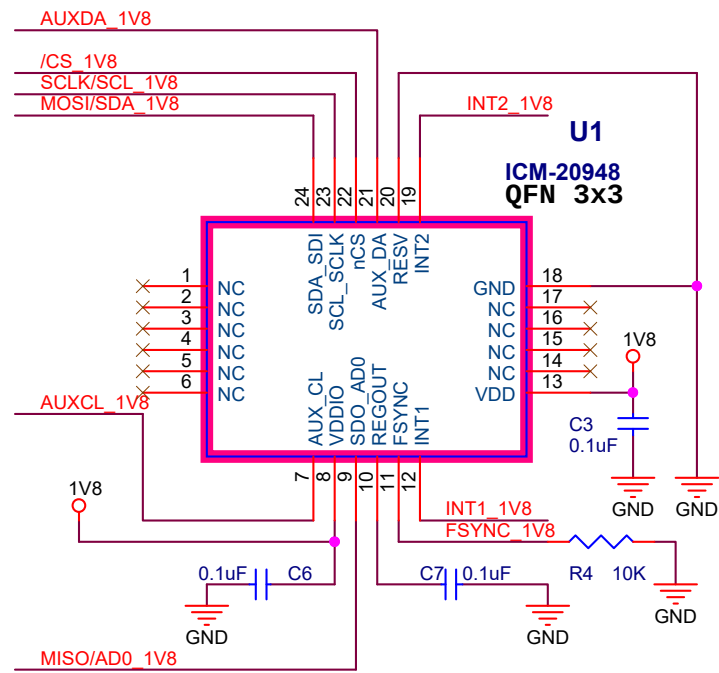

DRAFT

		Monterey Bay Aquarium Research Institute 7700 Sandholdt Rd, Moss landing CA 95076	
Engineer Klimov		831-775-1914	Project: 901023
Size B	Doc. or Part Number <Doc>	File Name (auto) 10020895-BBB1	Rev 0
Page Modify Date (auto): Design Modify Date (auto): Full path (auto):		Wednesday, November 20, 2019 Wednesday, November 20, 2019 X:\ITECH\SERVICES\PCB_LAYOUT\OPEN_WORK_SPACE\10020895-BBB1\10020895-BBB1.DSN	Sheet: 1 of 2