


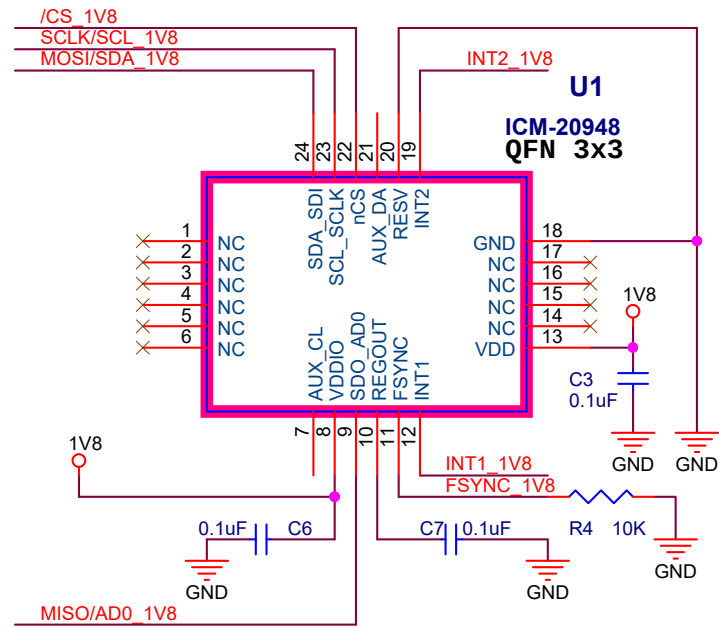


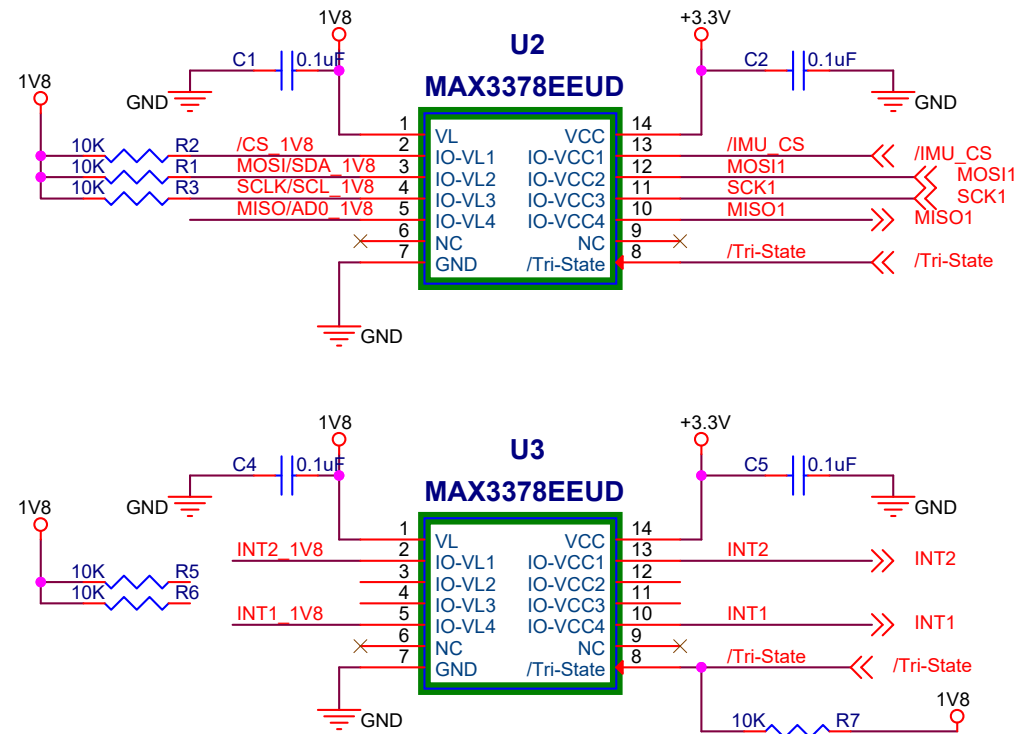

ICM-20948 currents at 1.8V VDD/VDIO
3.11mA in 9-Axes mode
1.23mA gyro only
68.9 uA accelerometer only
90 uA magnetometer only
8 uA full chip sleep mode

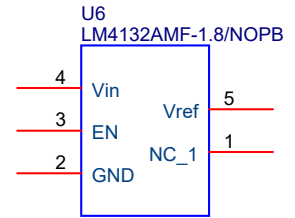

MAX3378 currents, Typ/Max
VCC: 130/300 uA
VL: 16/100 uA

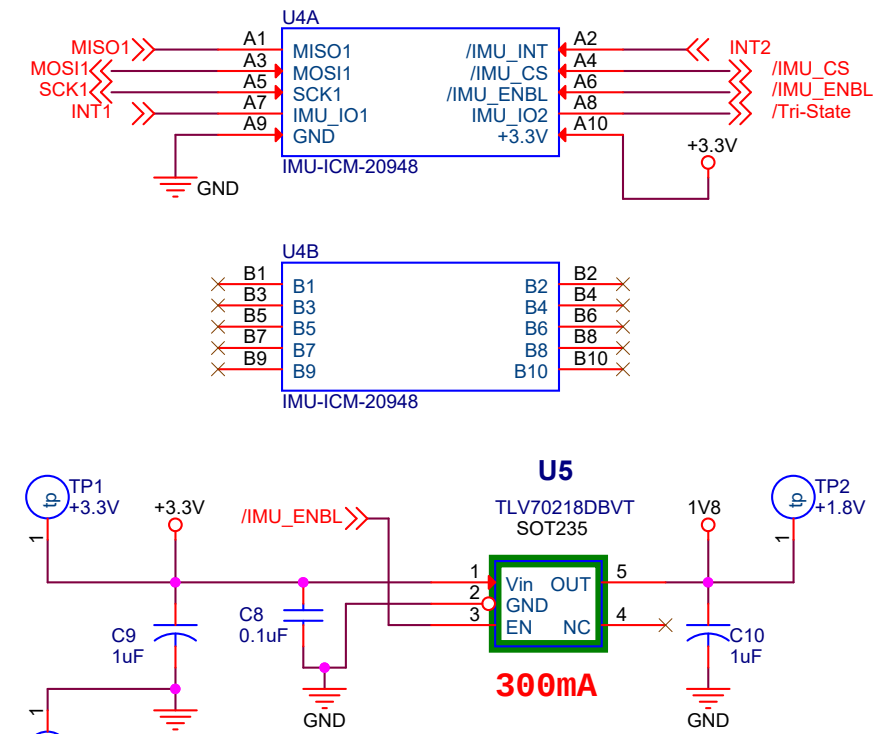

TLV70218DBVT ground pin currents, Typ/Max
At 0 mA output: 35/55uA
At 300 mA output: 370 uA

DRAFT

		Monterey Bay Aquarium Research Institute 7700 Sandholdt Rd, Moss landing CA 95076	
Engineer Klimov		Page Title BEDS Bridge Board (BBB1)	Project: 901023
Size B	Doc. or Part Number <Doc>	File Name (auto) 10020895-BBB1	Rev 0
Page Modify Date (auto): Design Modify Date (auto): Full path (auto):		Wednesday, December 04, 2019 Wednesday, December 04, 2019 X:\ITECH\SERVICES\PCB_LAYOUT\OPEN_WORK_SPACE\10020895-BBB1\10020895-BBB1.DSN	Sheet: 1 of 2