


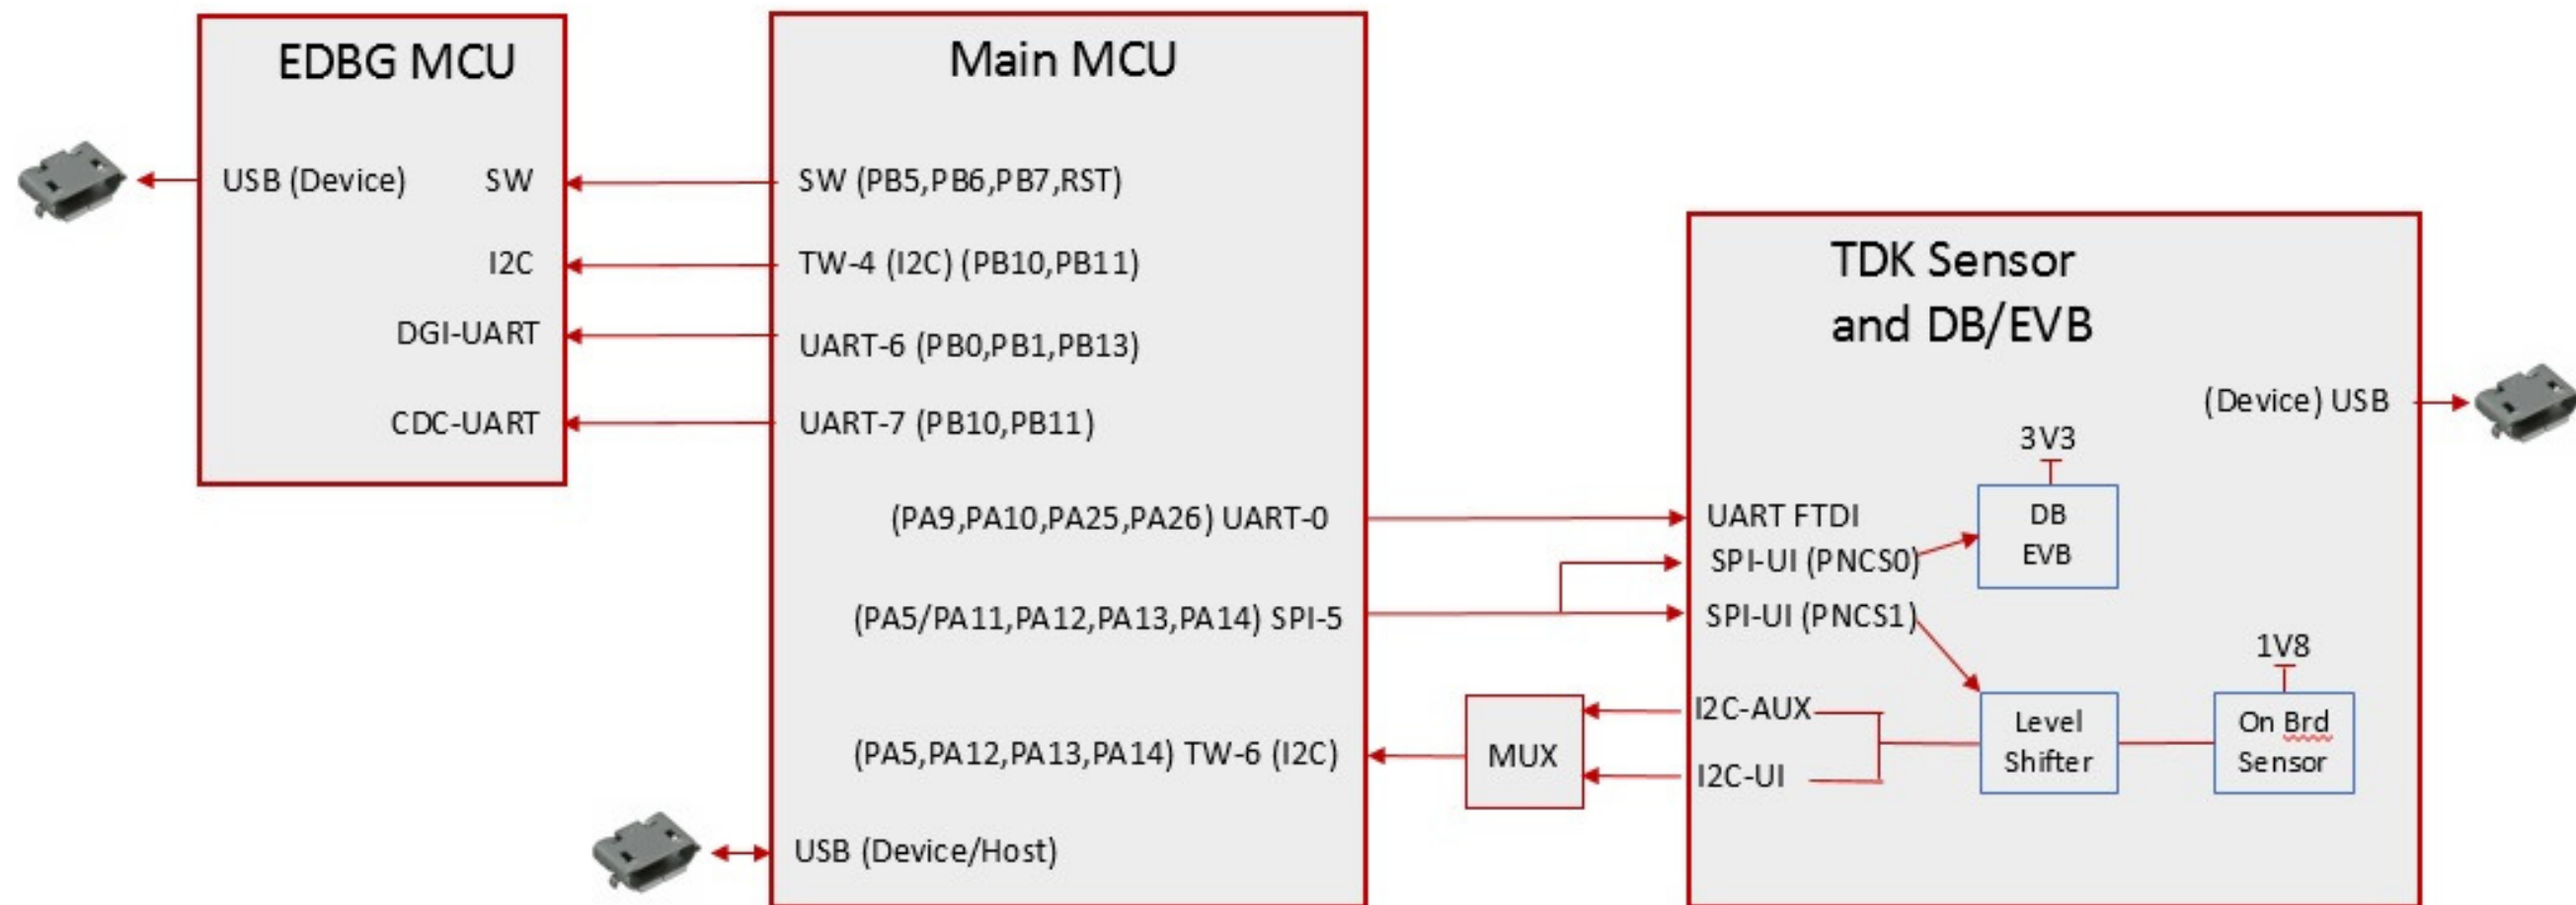


SPI-5 PNCS1	SPI-5 NPCS0	TW-6 (I2C)	UART-0	PB3	PB15	PA30	PA20	PA15
On <u>brd</u> sensor	DB/EVB sensor	On <u>brd</u> sensor = 0x69 DB/EVB sensor = 0x68	FTDI	On <u>brd</u> sensor IN1	On <u>brd</u> sensor IN2	DB/EVB INT1	DB/EVB INT2	Other sensor INT


TDK (Invensense)
1745 Technology Dr.
San Jose, CA 95110


Phone: 408-988-7339
Fax: 408-988-8104
www.invensense.com




Title			Xpro and TDK-Sensor		
Size	Document	Number	Block Diagram		
Custom			Rev C		
Date:	Tuesday, September 12, 2017		Sheet	1	of 6








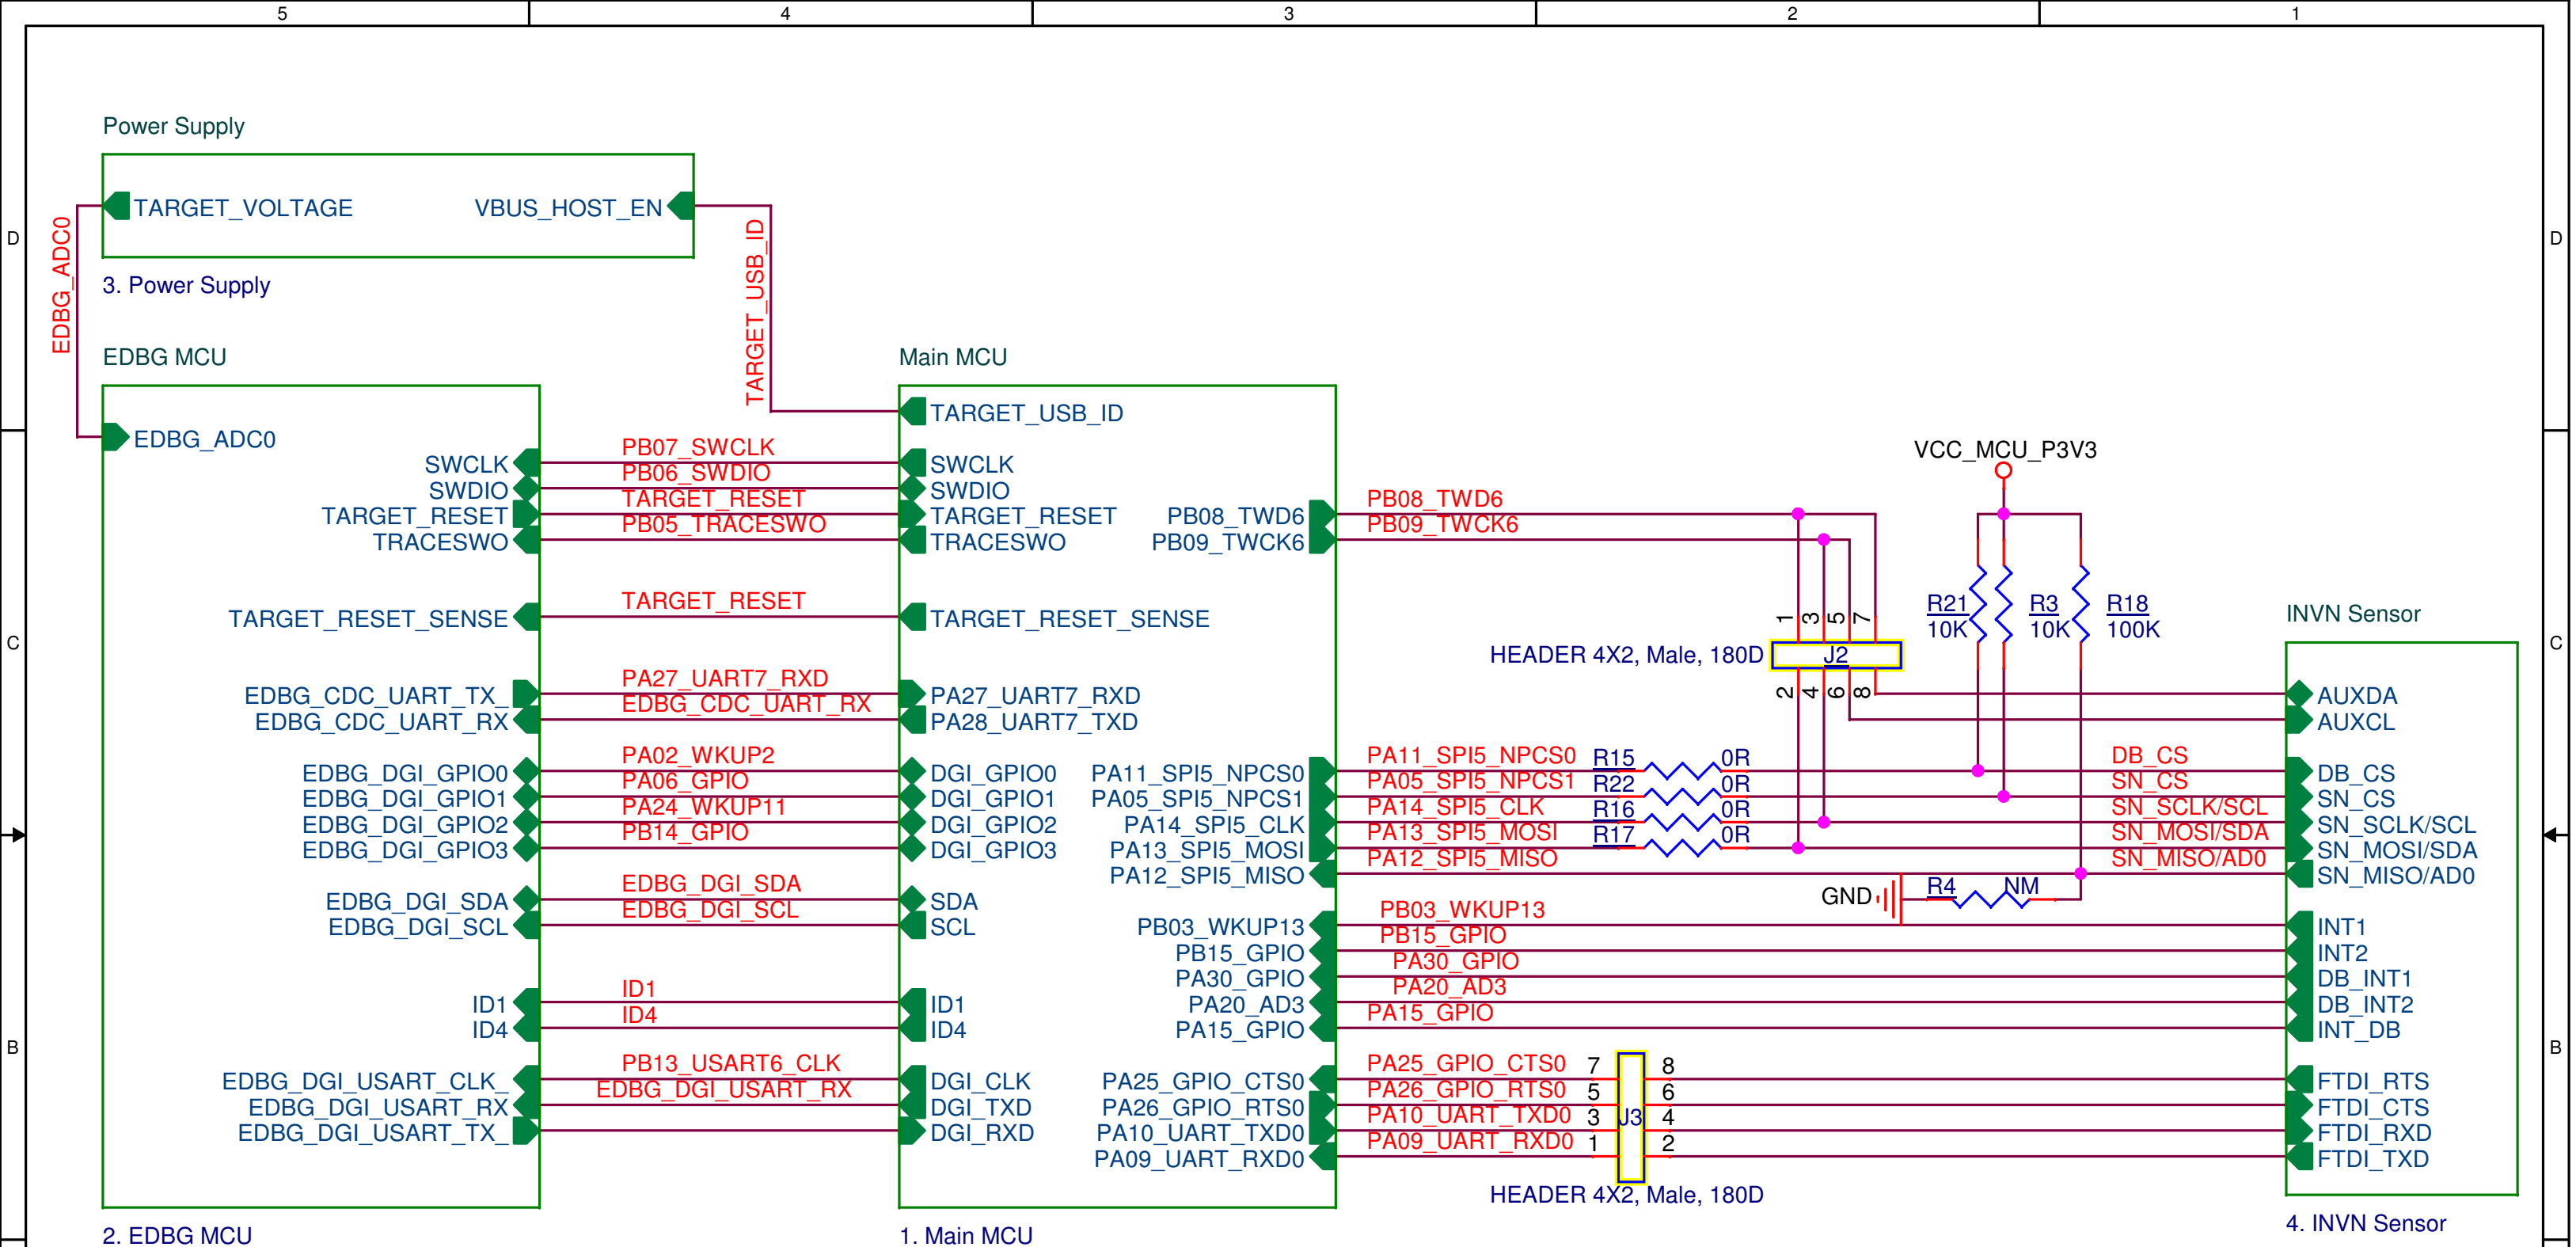


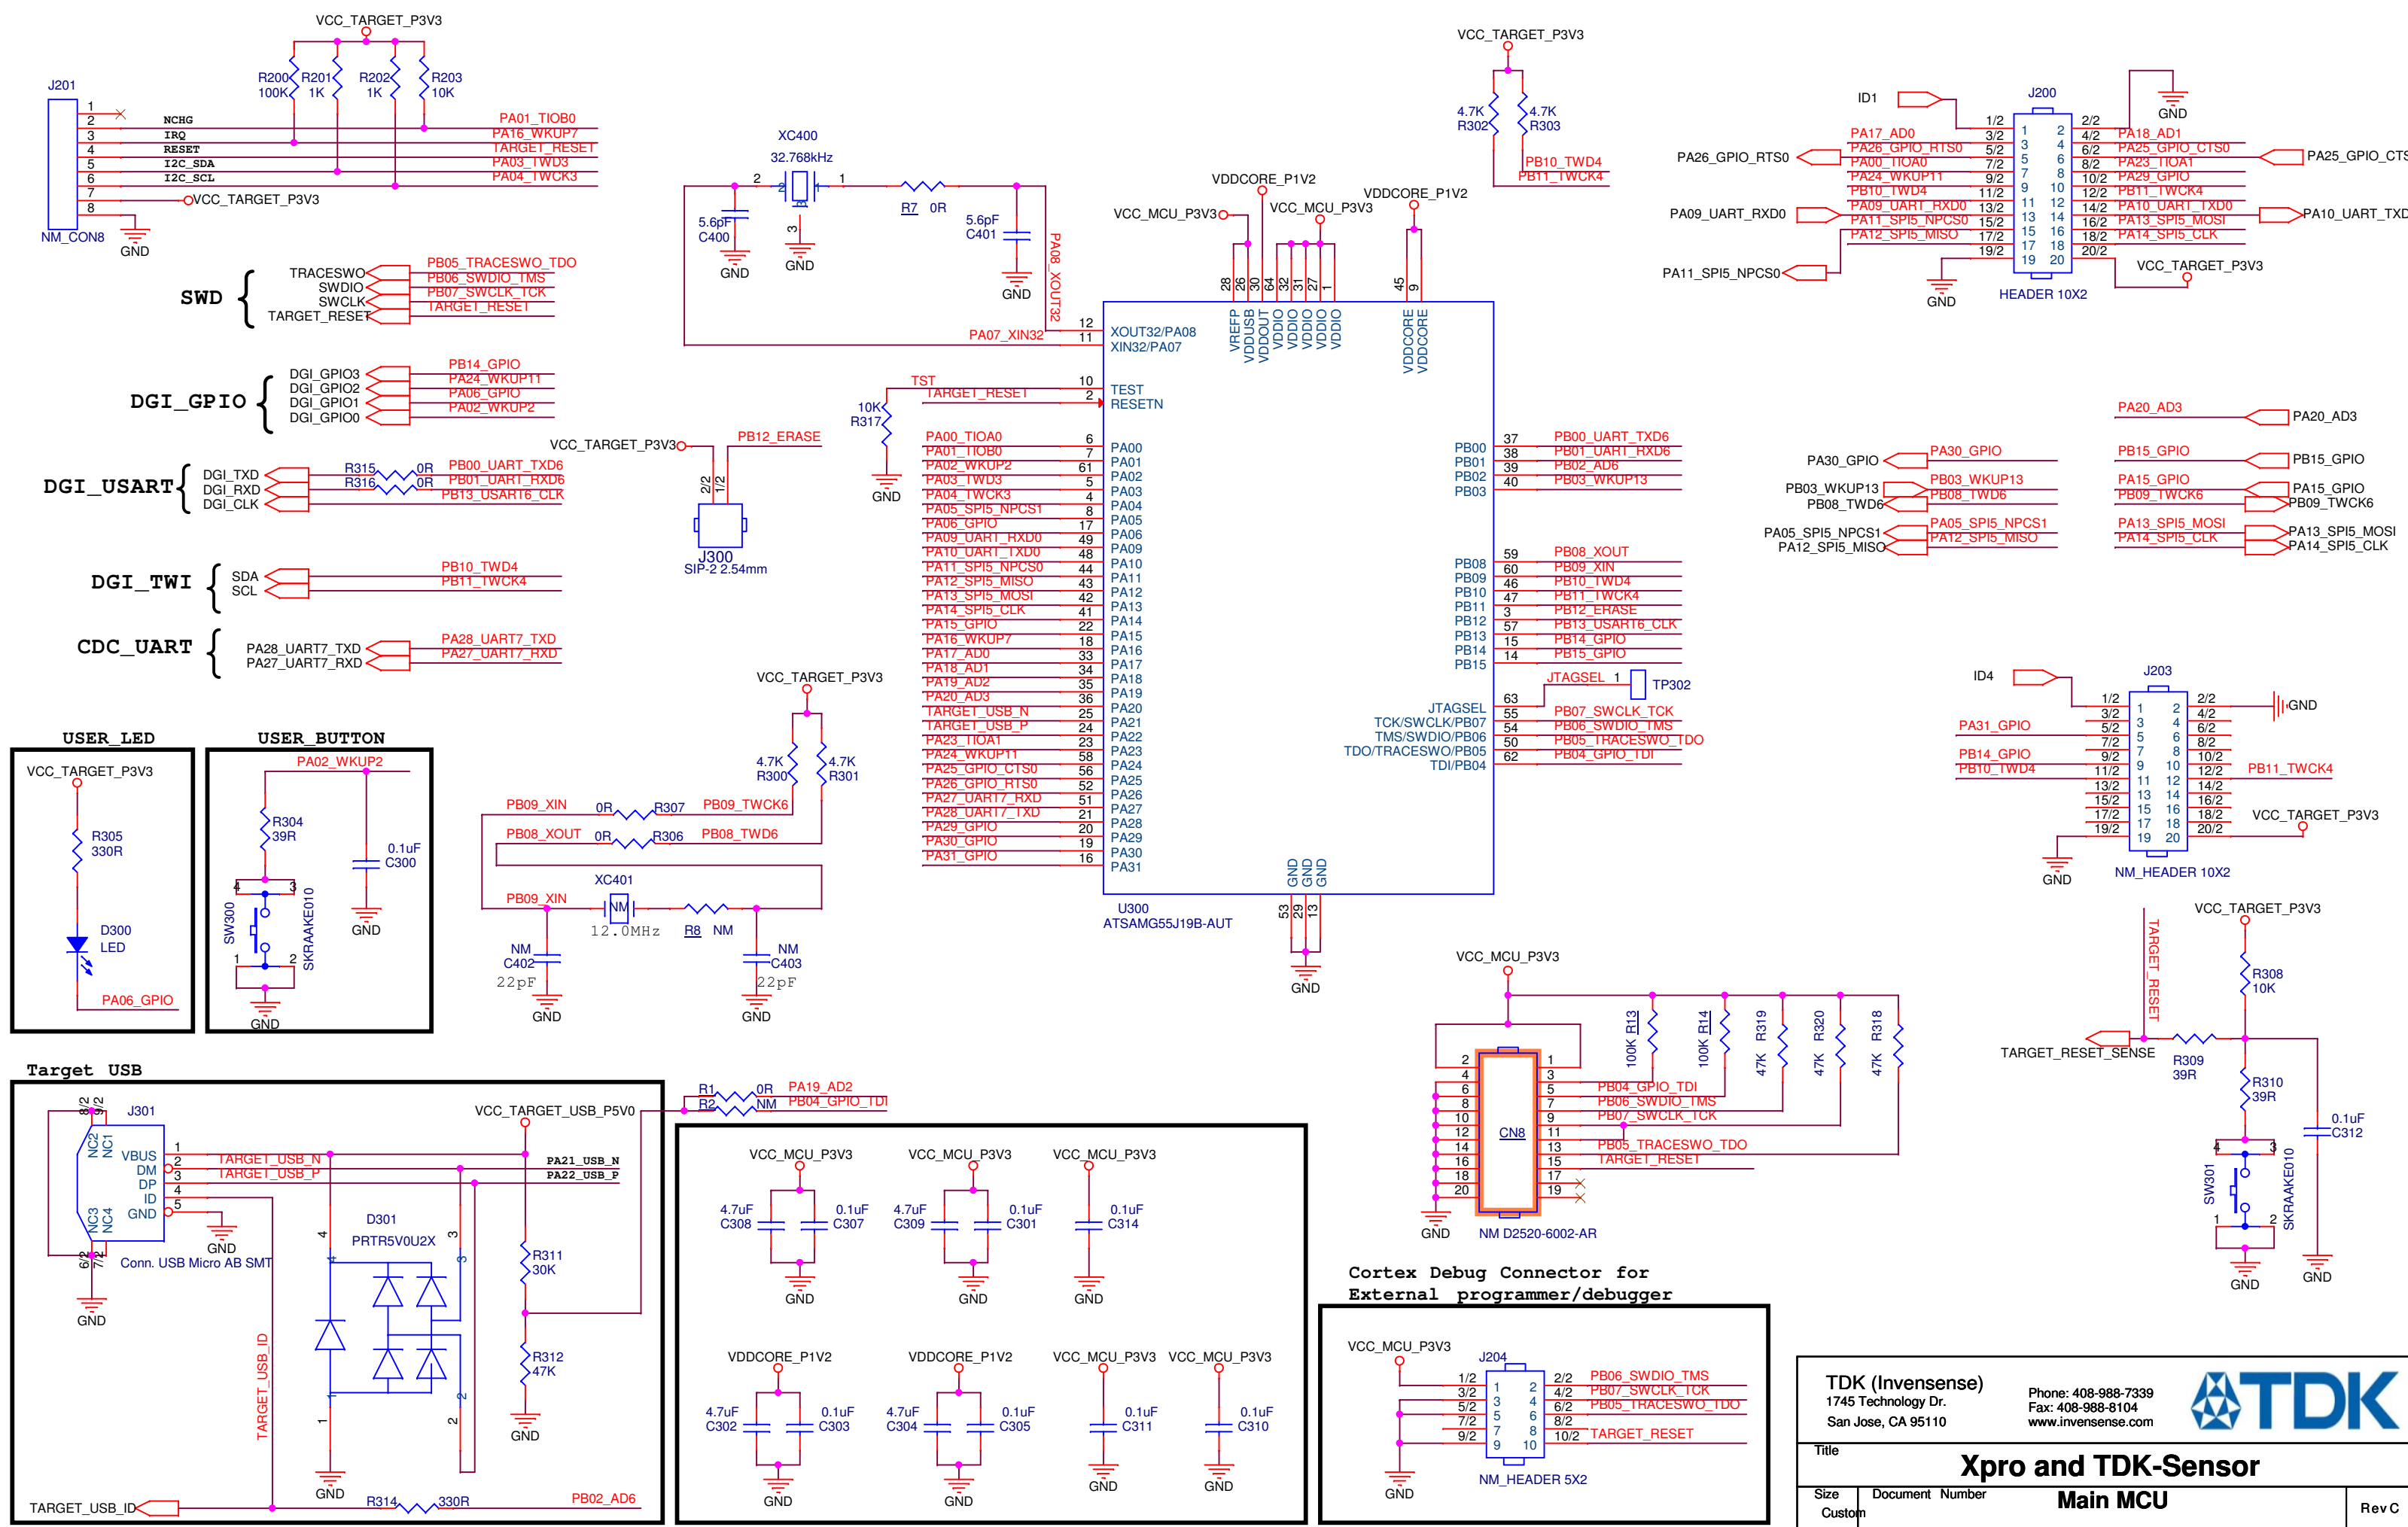

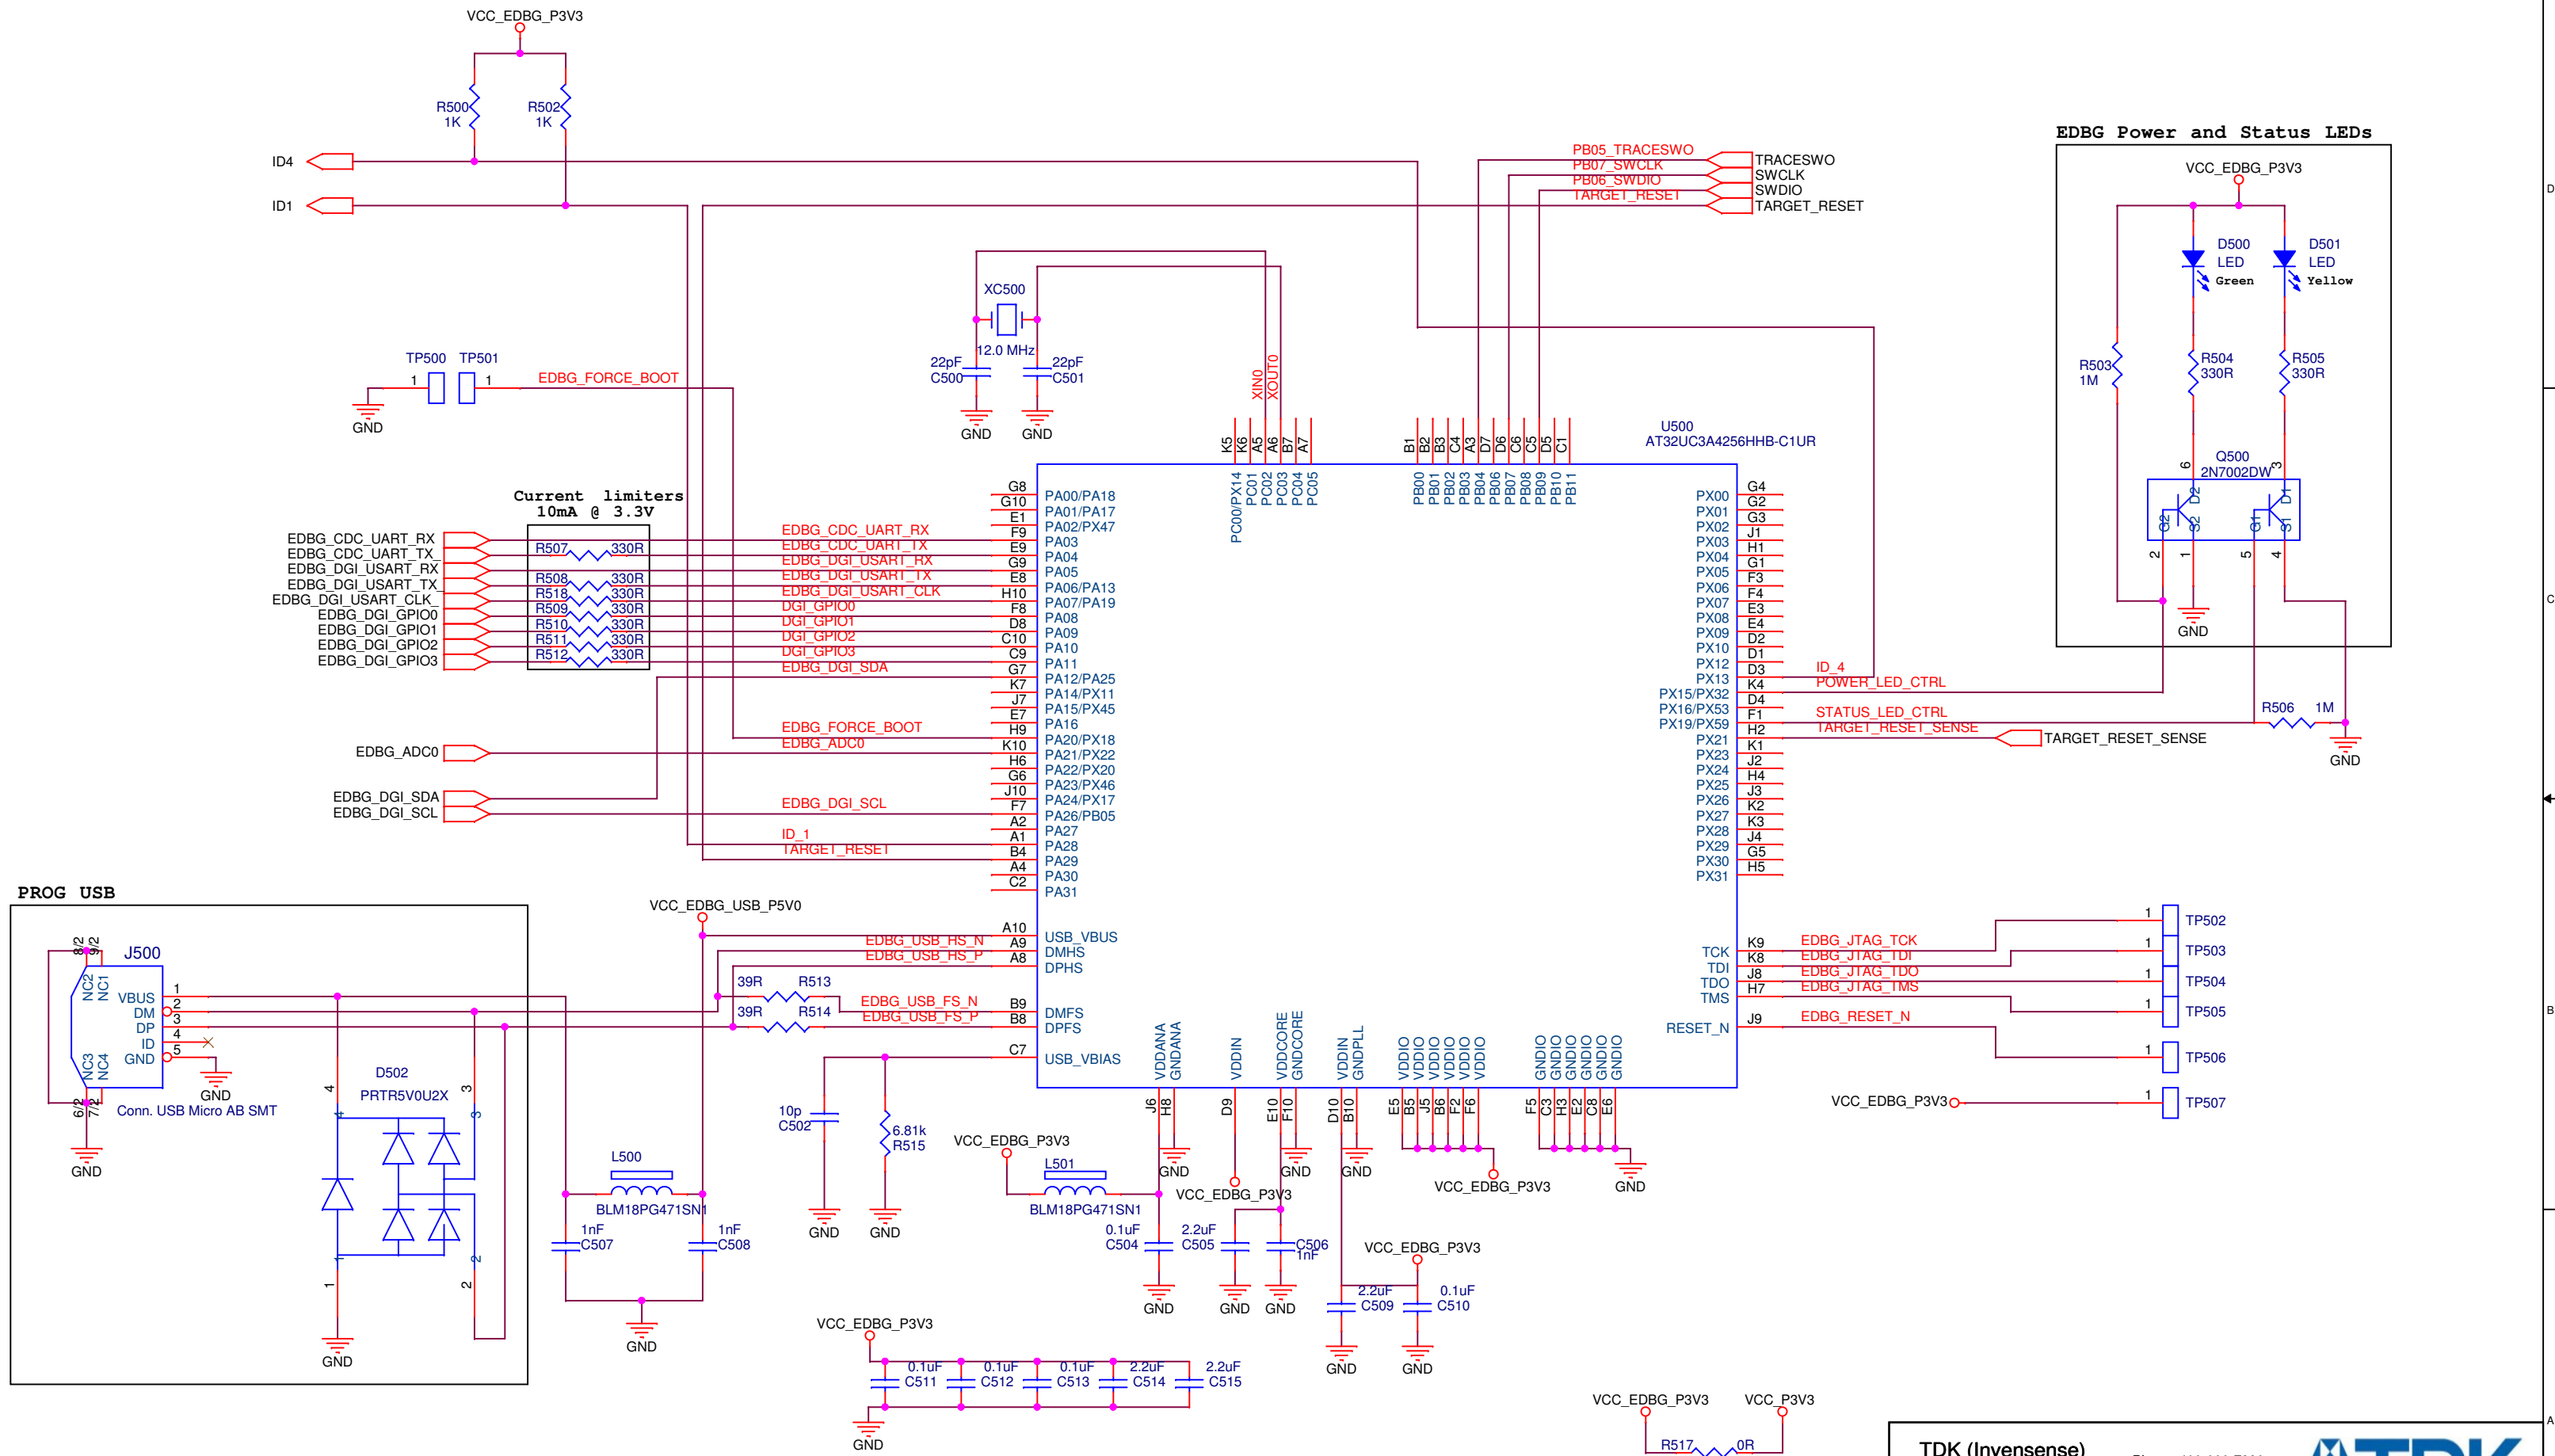

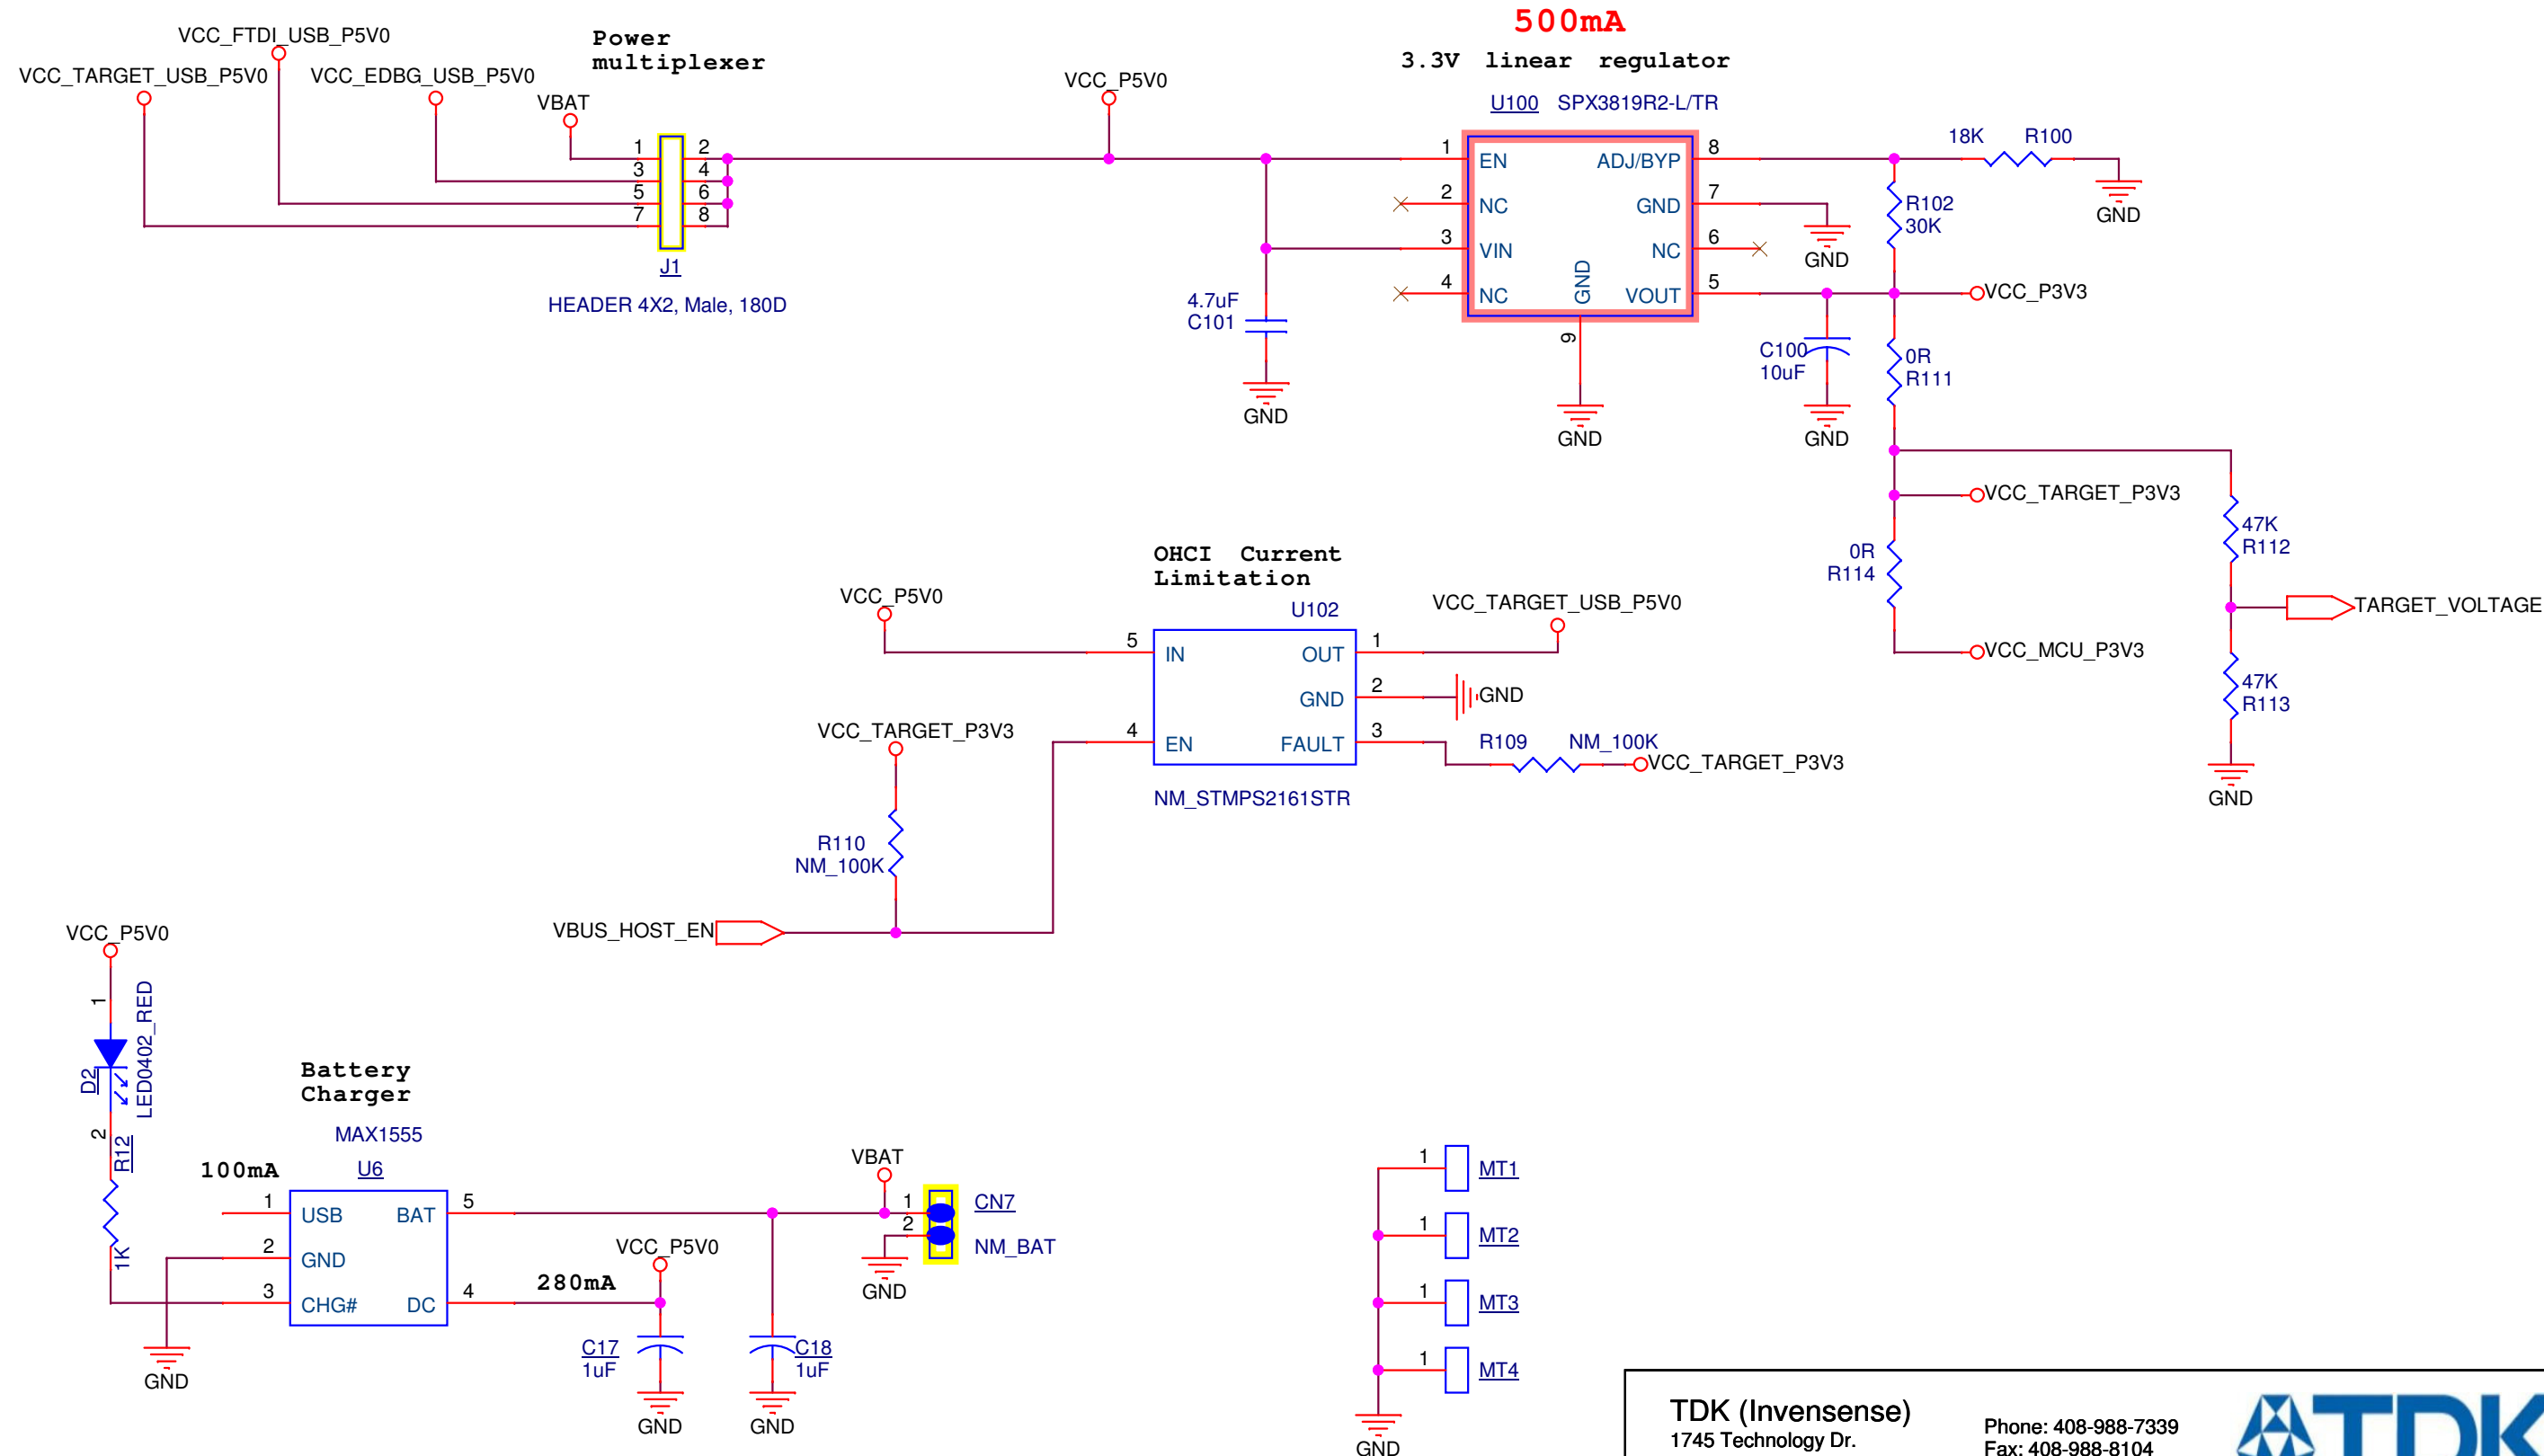

TDK (Invensense) 1745 Technology Dr. San Jose, CA 95110		Phone: 408-988-7339 Fax: 408-988-8104 www.invensense.com			
Title					
Xpro and TDK-Sensor					
Size	Document Number				Rev C
Custom	Power				
Date:	Tuesday, September 12, 2017		Sheet	5	of 6

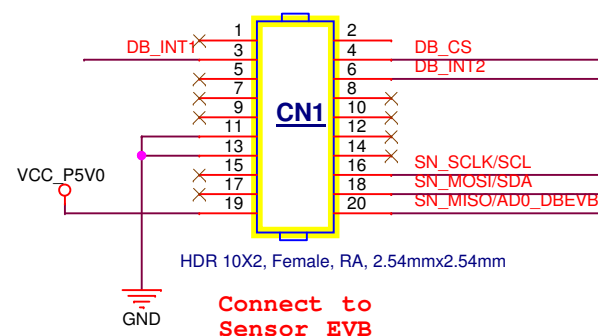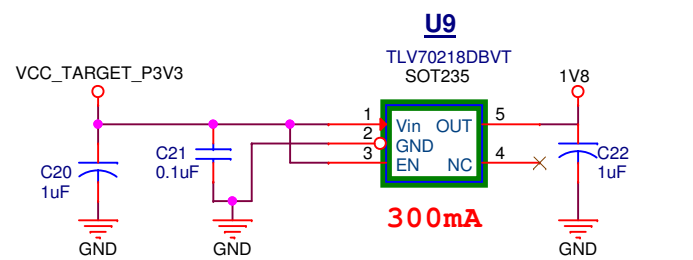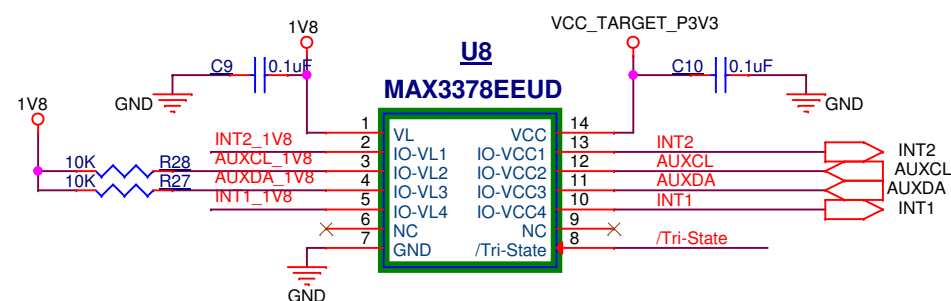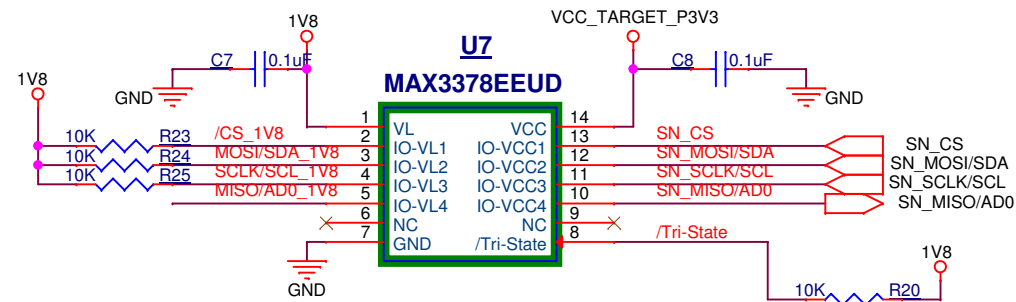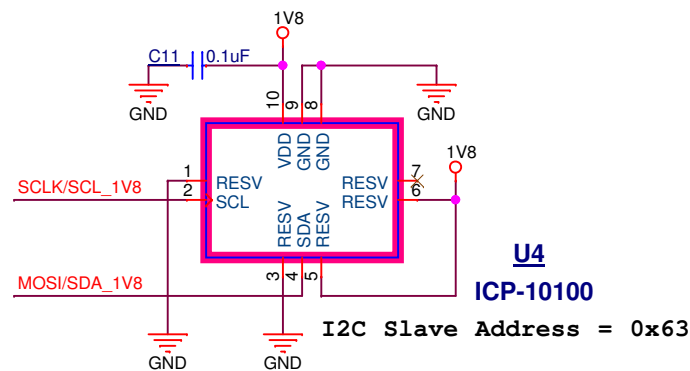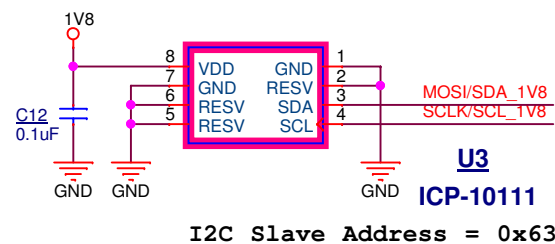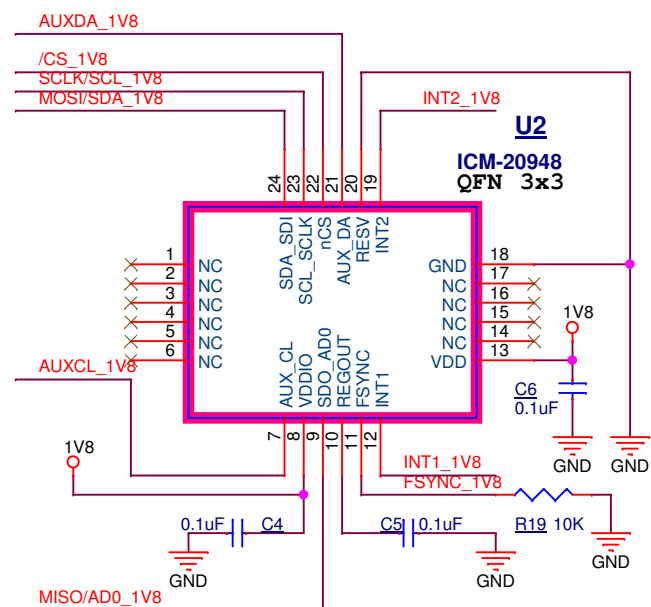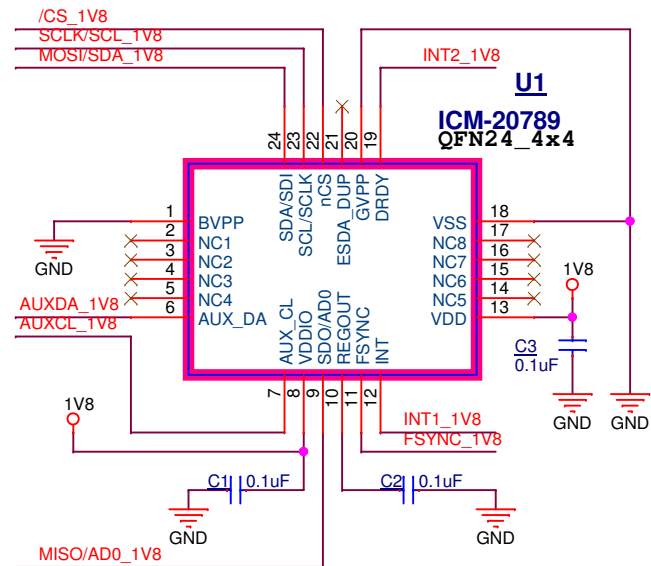

Connect to Cheetah
(when use Cheetah, remove R15/16/17/18)

