


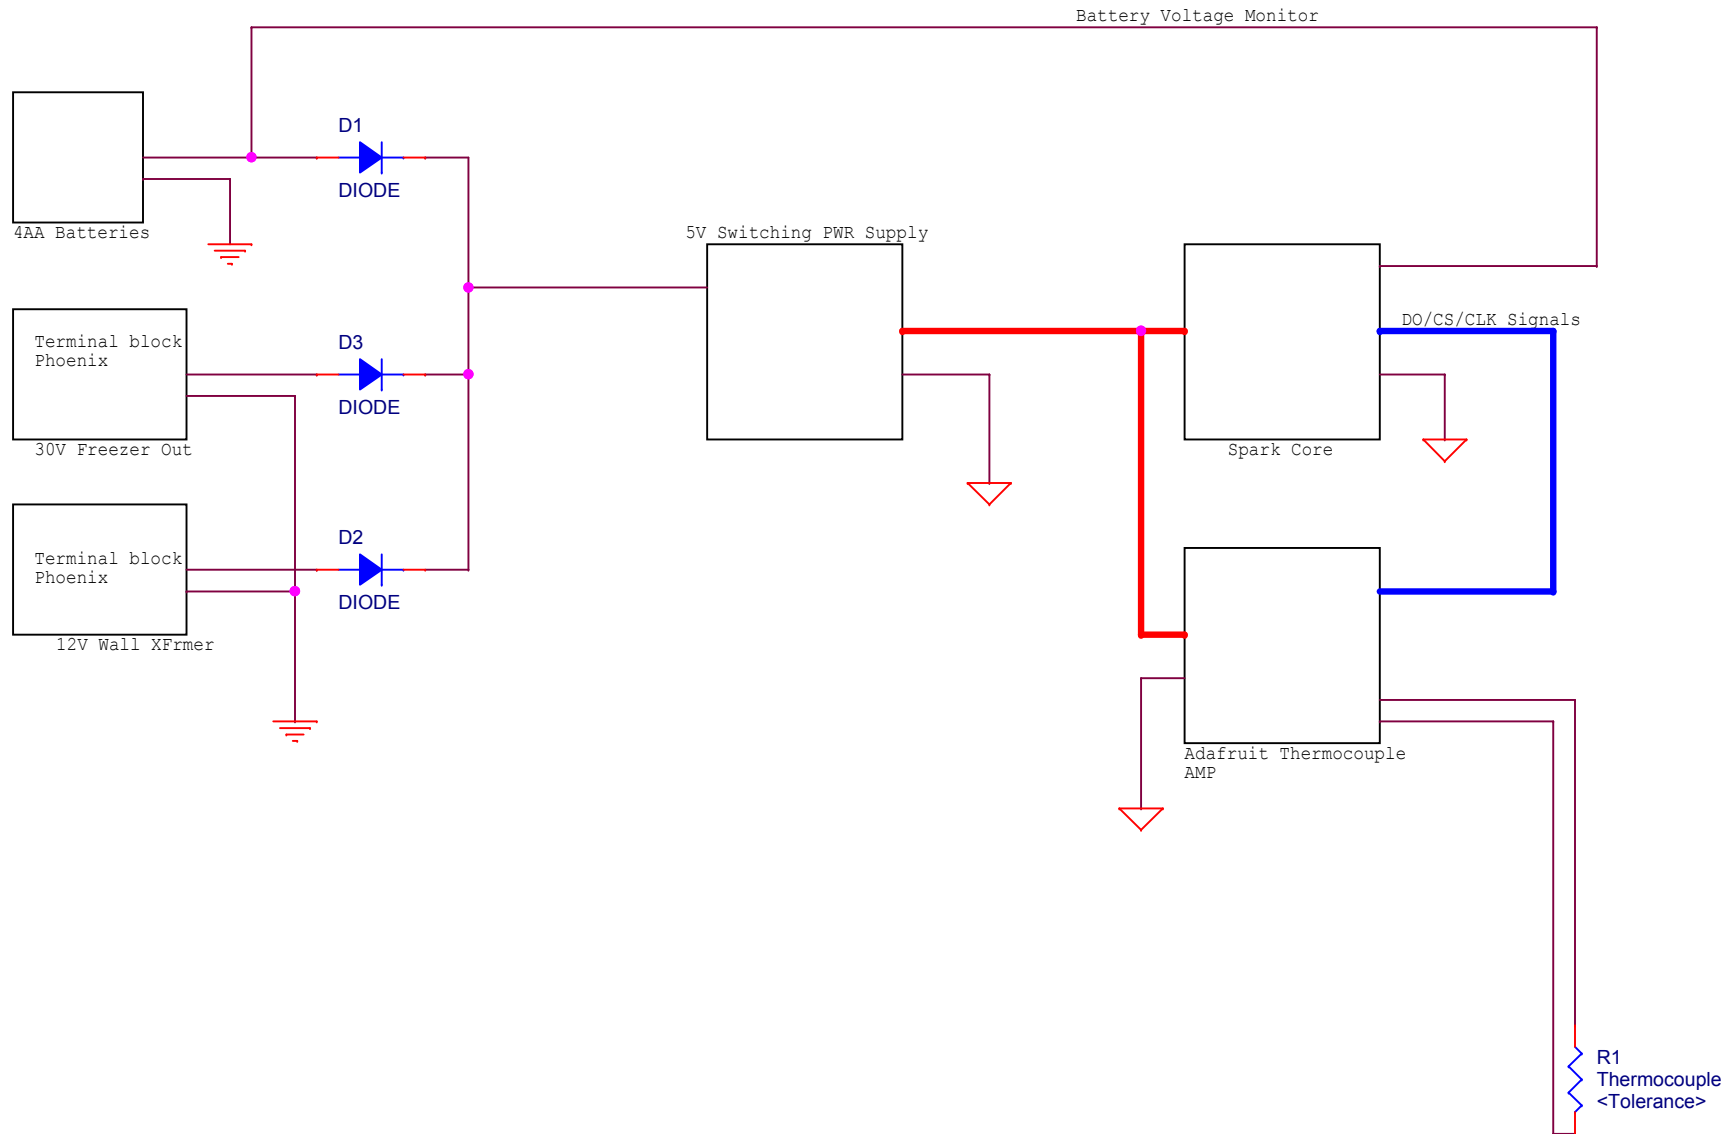

Monterey Bay Aquarium Research Institute
7700 Sandhold Road, Moss Landing, CA 95039

Engineer <Engineer>		Size A	Document Number <Doc>	Title Freezer Monitor		Project <Project>
Designer <Designer>		Date:	Tuesday, May 12, 2015	Part Number <Part Number>	Project File <Project File>	Rev <Rev>