



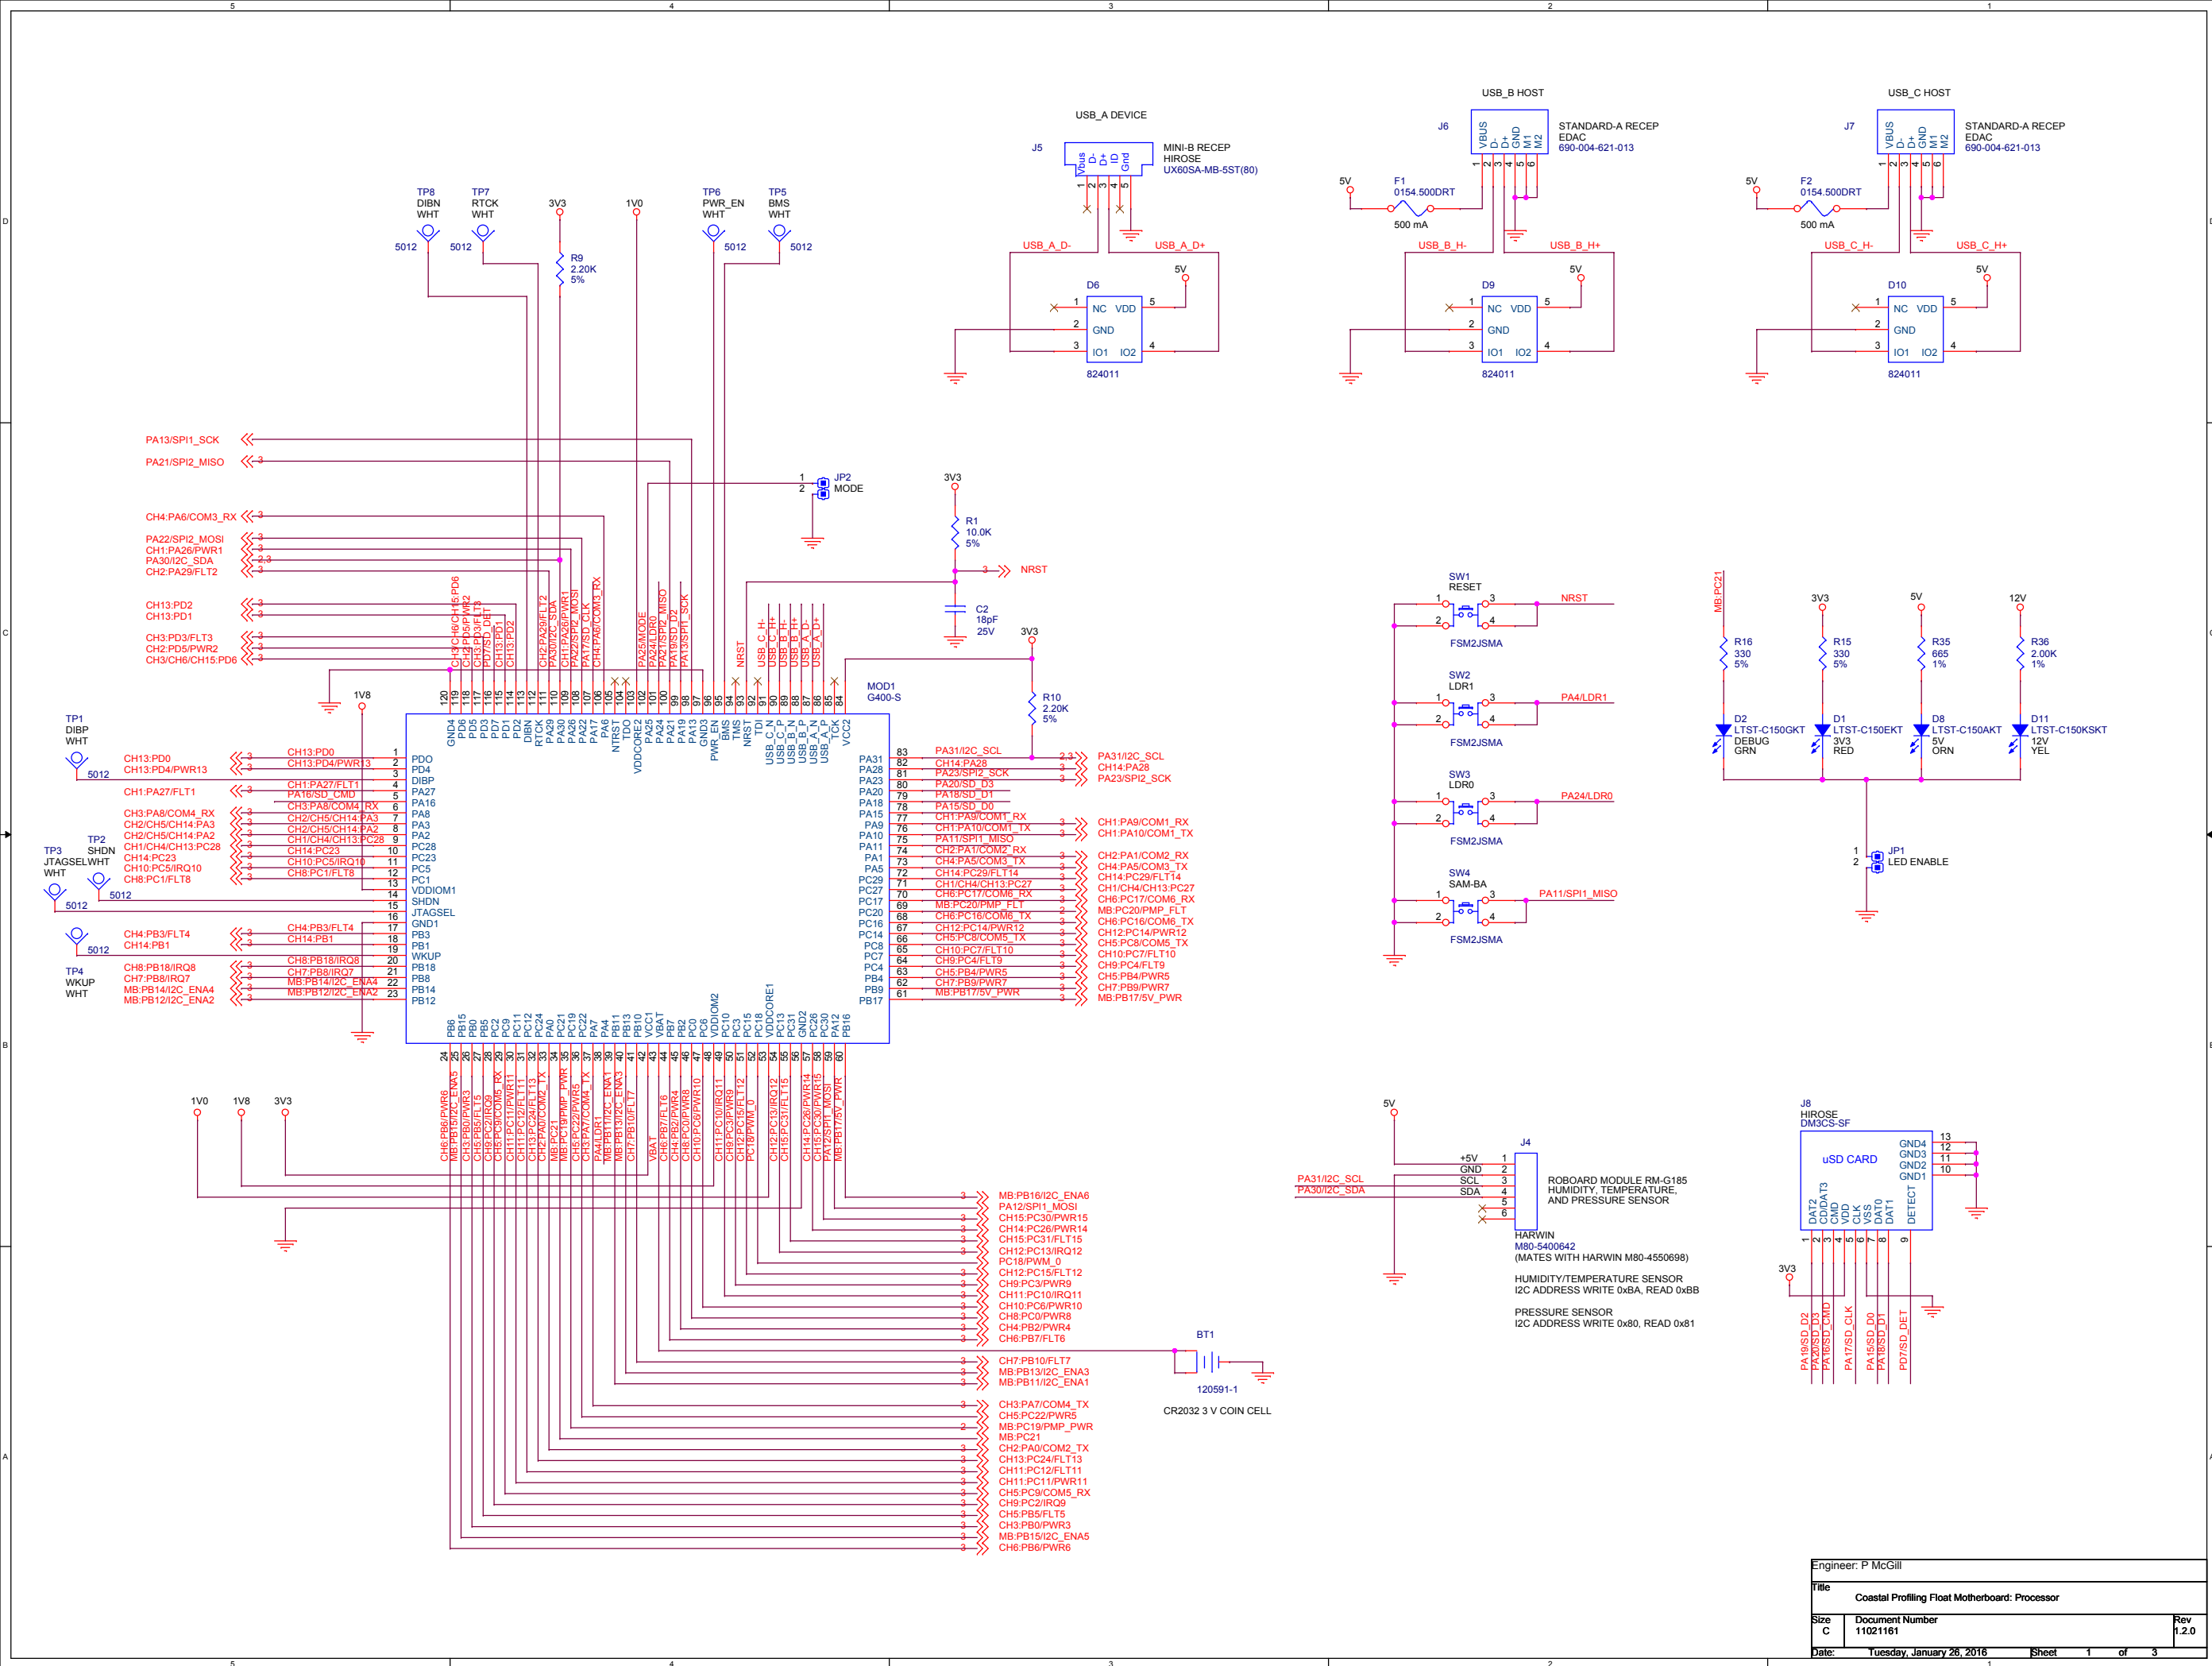

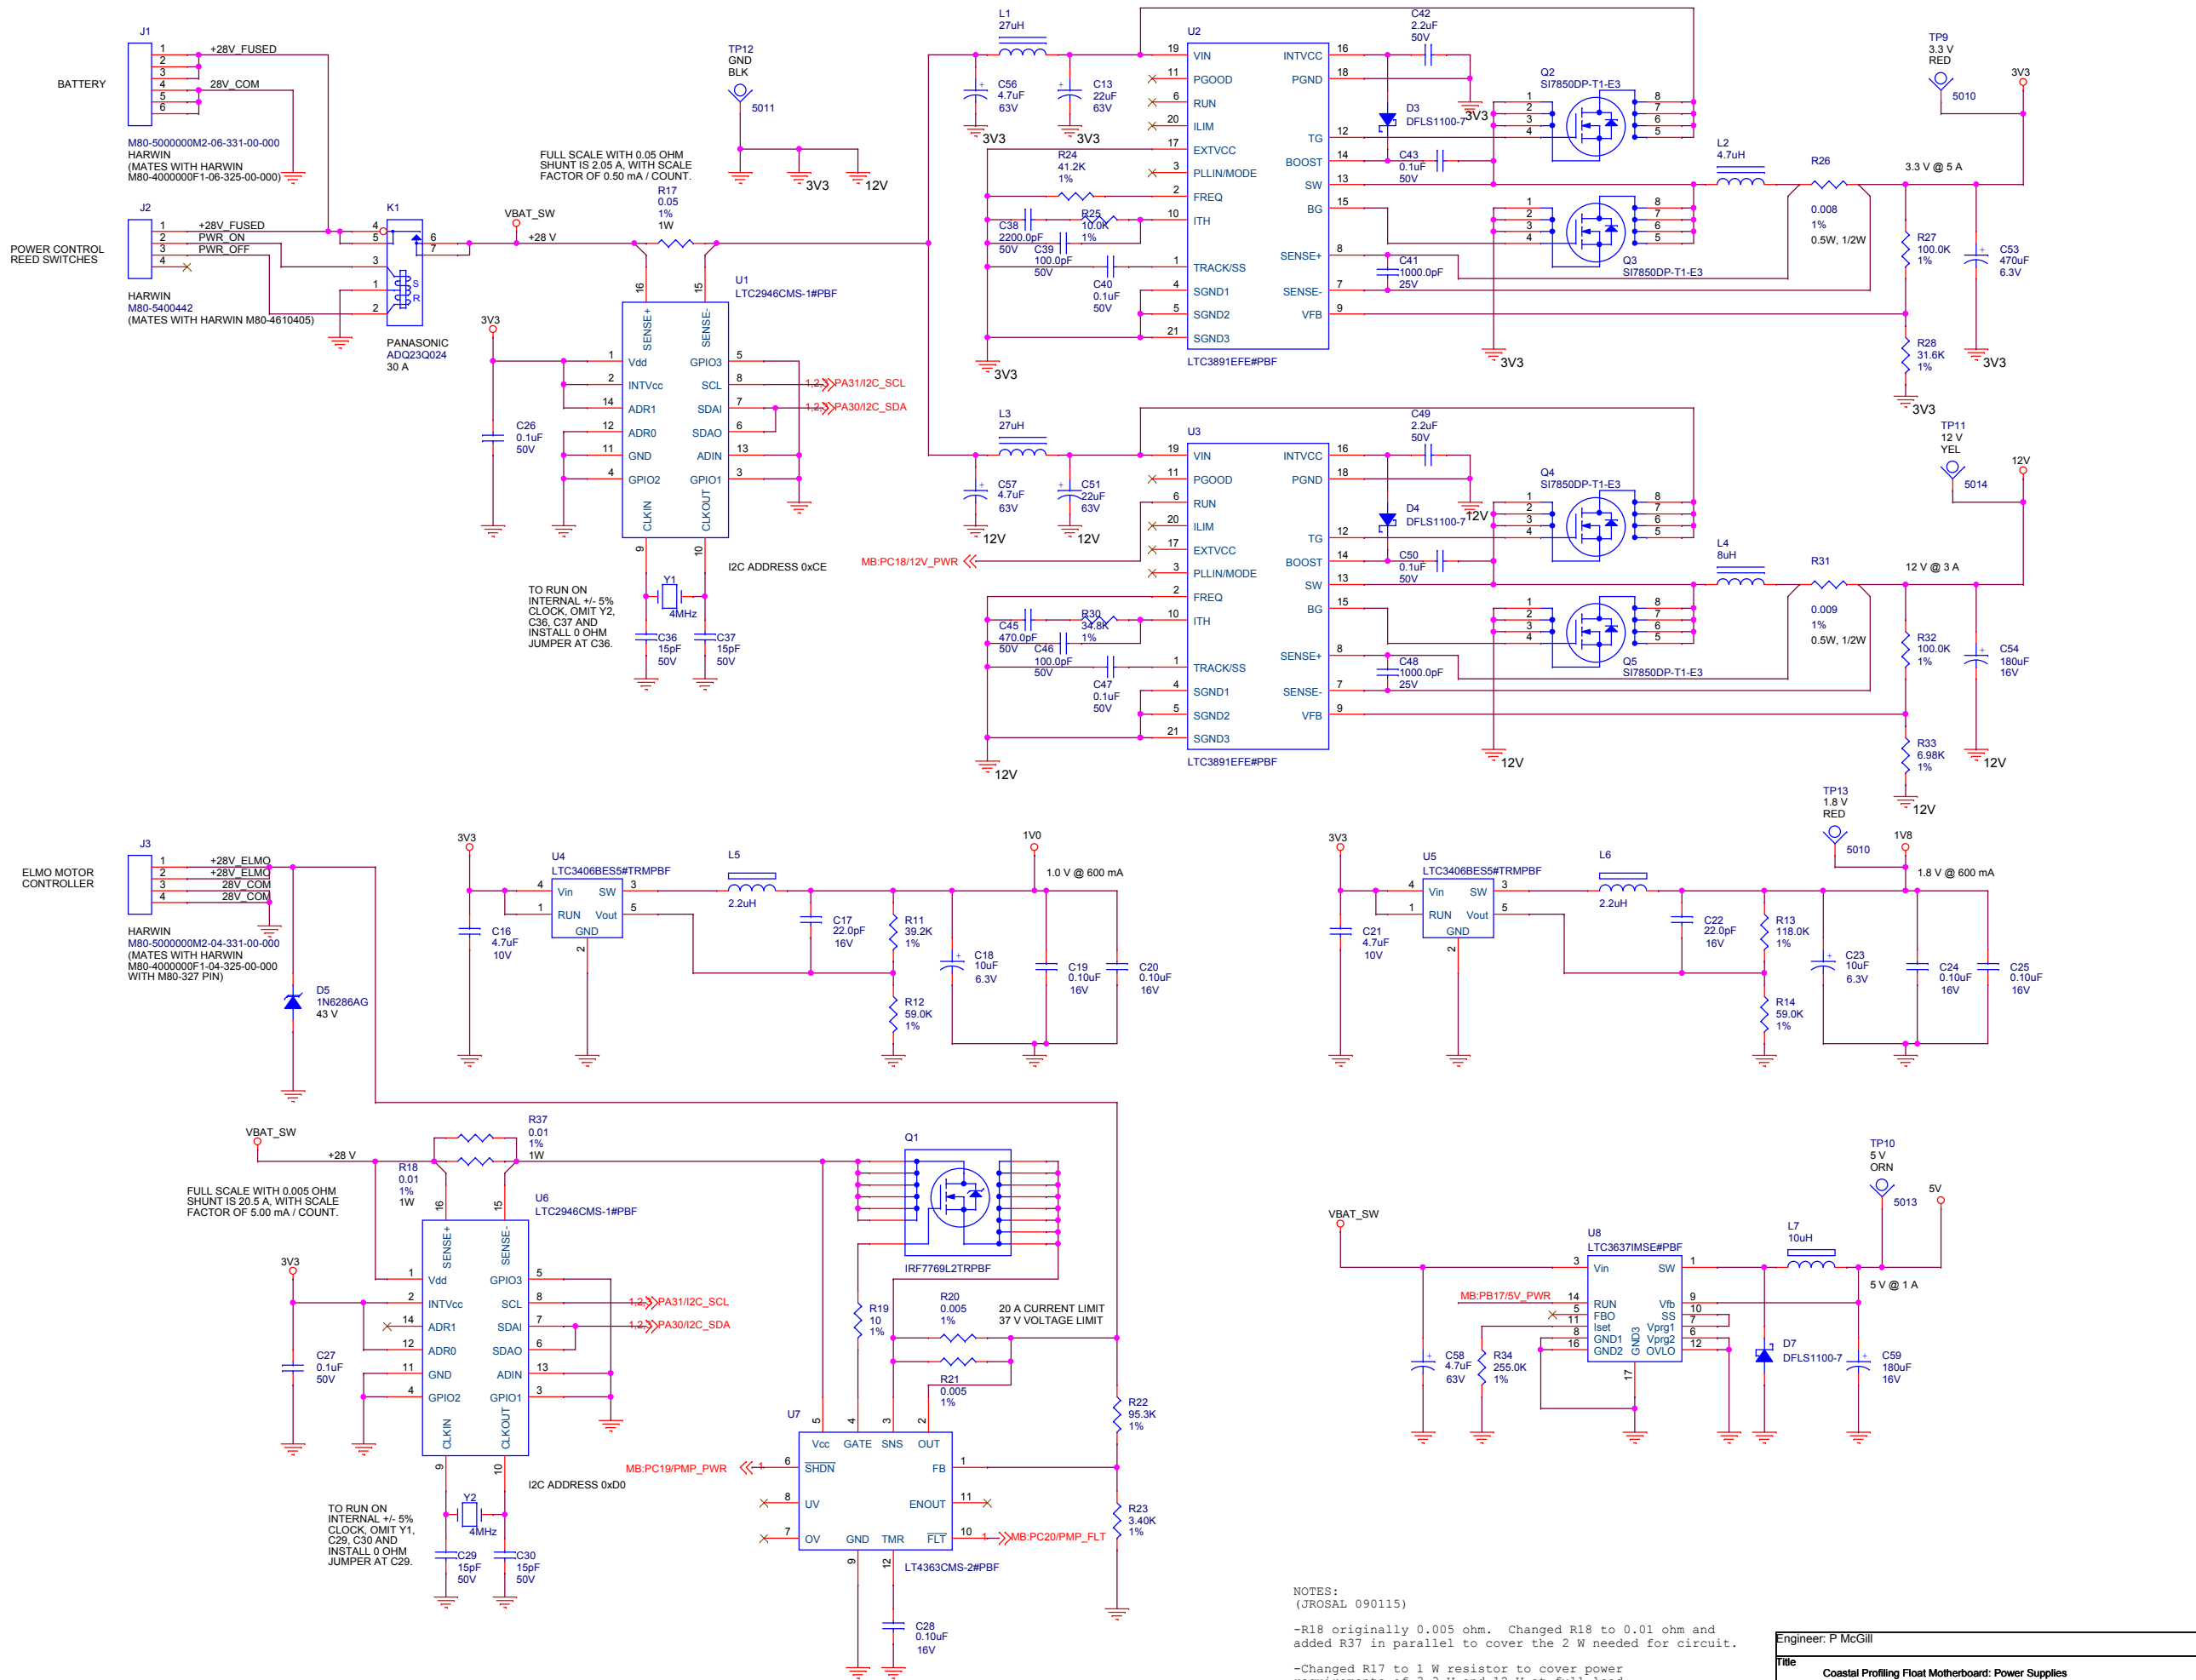

Engineer: P McGill		
Title Coastal Profiling Float Motherboard: Power Supplies		
Size C	Document Number 11021161	Rev 1.3.0
Date: Tuesday, January 26, 2016	Sheet 2 of 3	

