
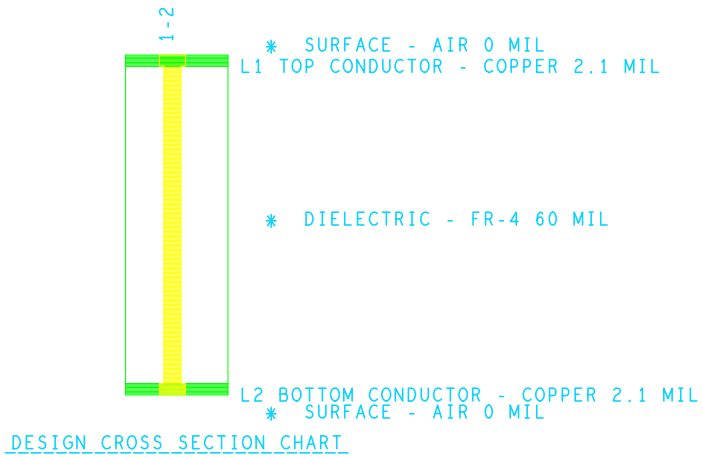


REVISIONS			
REV	DESCRIPTION	DATE	APPROVED

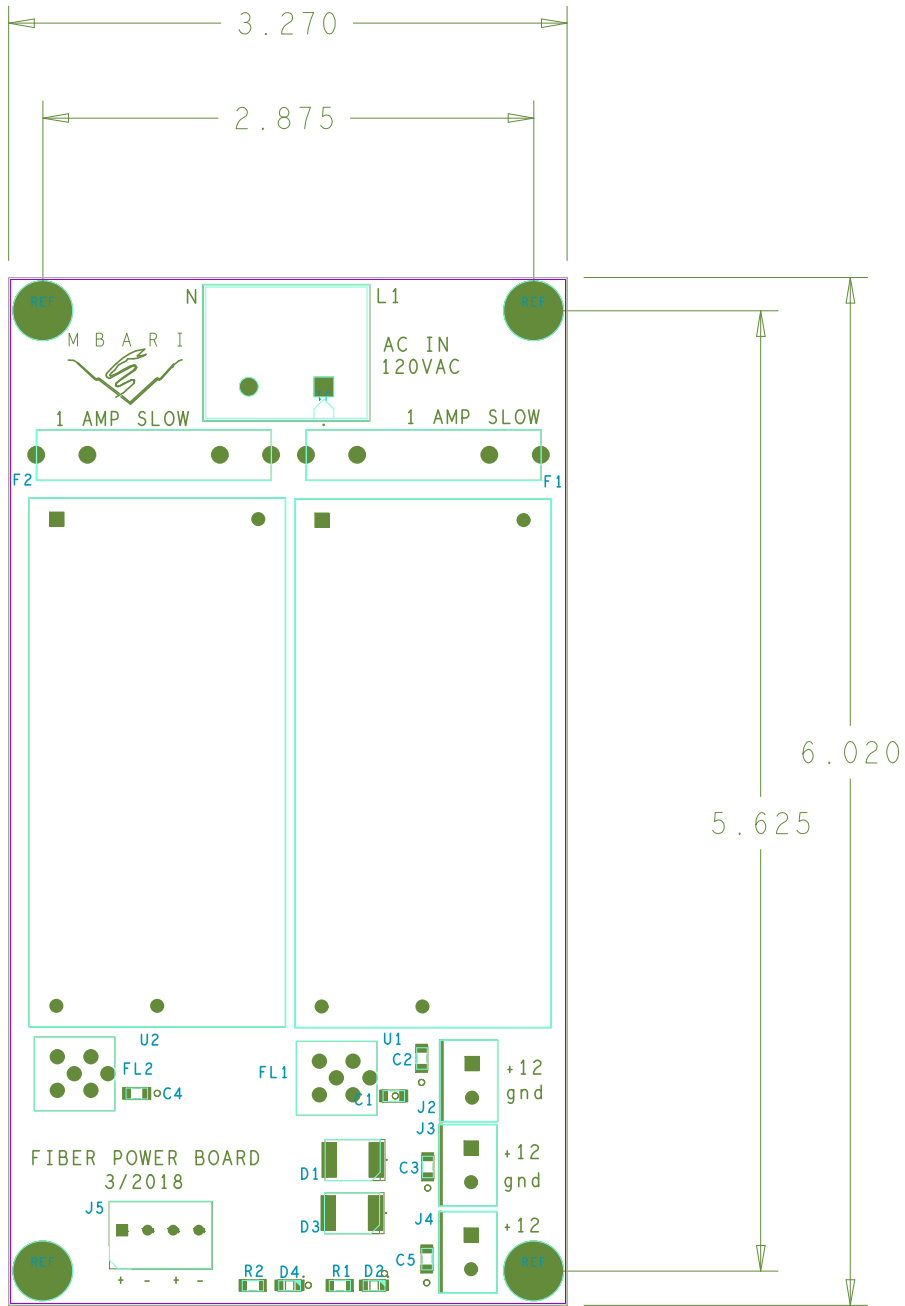

DRILL CHART: TOP to BOTTOM			
ALL UNITS ARE IN MILS			
FIGURE	FINISHED_SIZE	PLATED	QTY
Ø	10.0	PLATED	7
T44	44.0	PLATED	4
T50	50.0	PLATED	8
T55	55.0	PLATED	6
T60	60.0	PLATED	12
T67	67.0	PLATED	8
T76	76.0	PLATED	2
142	142.0	PLATED	4

UNLESS OTHERWISE SPECIFIED DIMENSIONS ARE IN INCHES TOLERANCES ON: 2 PL DECIMALS + 3 PL DECIMALS + ANGLES + FRACTIONS +	SIGNATURES	DATE	MBARI		
			BOS SURFACE FIBER POWER SUPPLY		
			SIZE	FSCM NO	DWG NO
			SCALE	3/7/2018	SHEET