
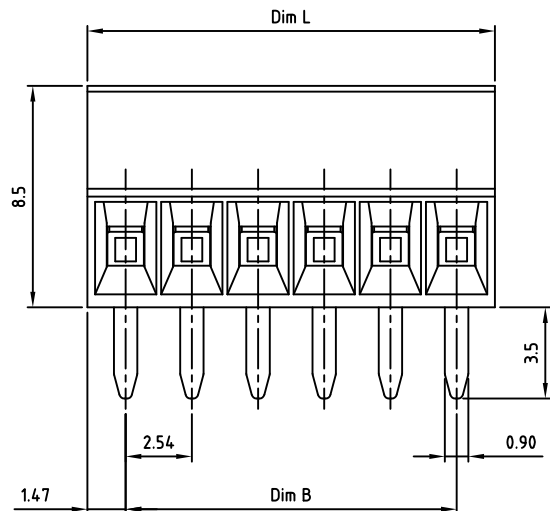
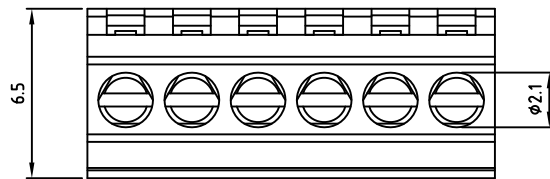
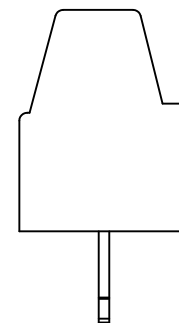


P.C.B. LAYOUT

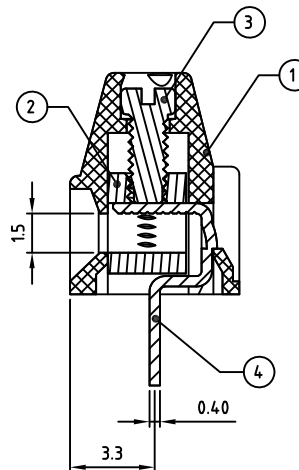

Technical data

- Nominal voltage: 150V/6A
PITCH: 2.54mm
- Connection capacity:
AWG 30-18
- Insulation Withstanding Voltage:
AC 1300V/MIN
- Insulation Resistance:
1000MΩ or more at DC500V
- Tightening torque:
1.5kgf.cm (0.15N.m)
- Screw thread: M1.6
- Stripping length: 4-5mm
- Temperature range: -40°C ~ 115°C
Soldering temperature: 250±10°C/5s
- Undimensioned Tolerances:

Dim. L = P x 2.54 + 0.4 Dim. B = (P - 1) x 2.54 P = number of poles		
0-30mm	±0.15	±0.20
over 30mm-60mm	±0.20	±0.25
over 60mm-90mm	±0.25	±0.30

10. Safety approval:

11. RoHS Compliance

Part No:

OSTVNXXA150

No. of Poles	COLOR
02 2 Poles	0: Black
03 3 Poles	2: Red
...	3: Orange
24 24 Poles	4: Yellow
	5: Green (Standard)
	6: Blue
	8: Grey

Nonstandard colors
Mins could apply

4	CONTACT	BRASS	Tin PLATED	P
3	SCREW	STEEL	M1.6x0.35, Zn Plated	P
2	CAGE	BRASS	M1.6x0.35, Ni PLATED	P
1	BODY	PA66 UL94V-0	ALL COLOR	1
ITEM	NAME OF PART	MATERIAL	NOTES	Q"TY
DWG	WF. Zhang	DATE 2016.05.18	UNITS: MM	SHEET: 1 OF 1
CHK.	WF. Zhang	DATE 2016.08.09	SCALE: NONE 5:1 (:)	REV: A
APP.		DATE	TITLE: OSTVN Series 2.54mm	X. ±0.50
			PART NO. OSTVNXXA150	X.X ±0.30
			DWG NO. OSTVNXXA150.DWG	X° ±1°

SIGN	DESCRIPTION	CHK.	DATE
------	-------------	------	------



ON-SHORE TECHNOLOGY, INC.