


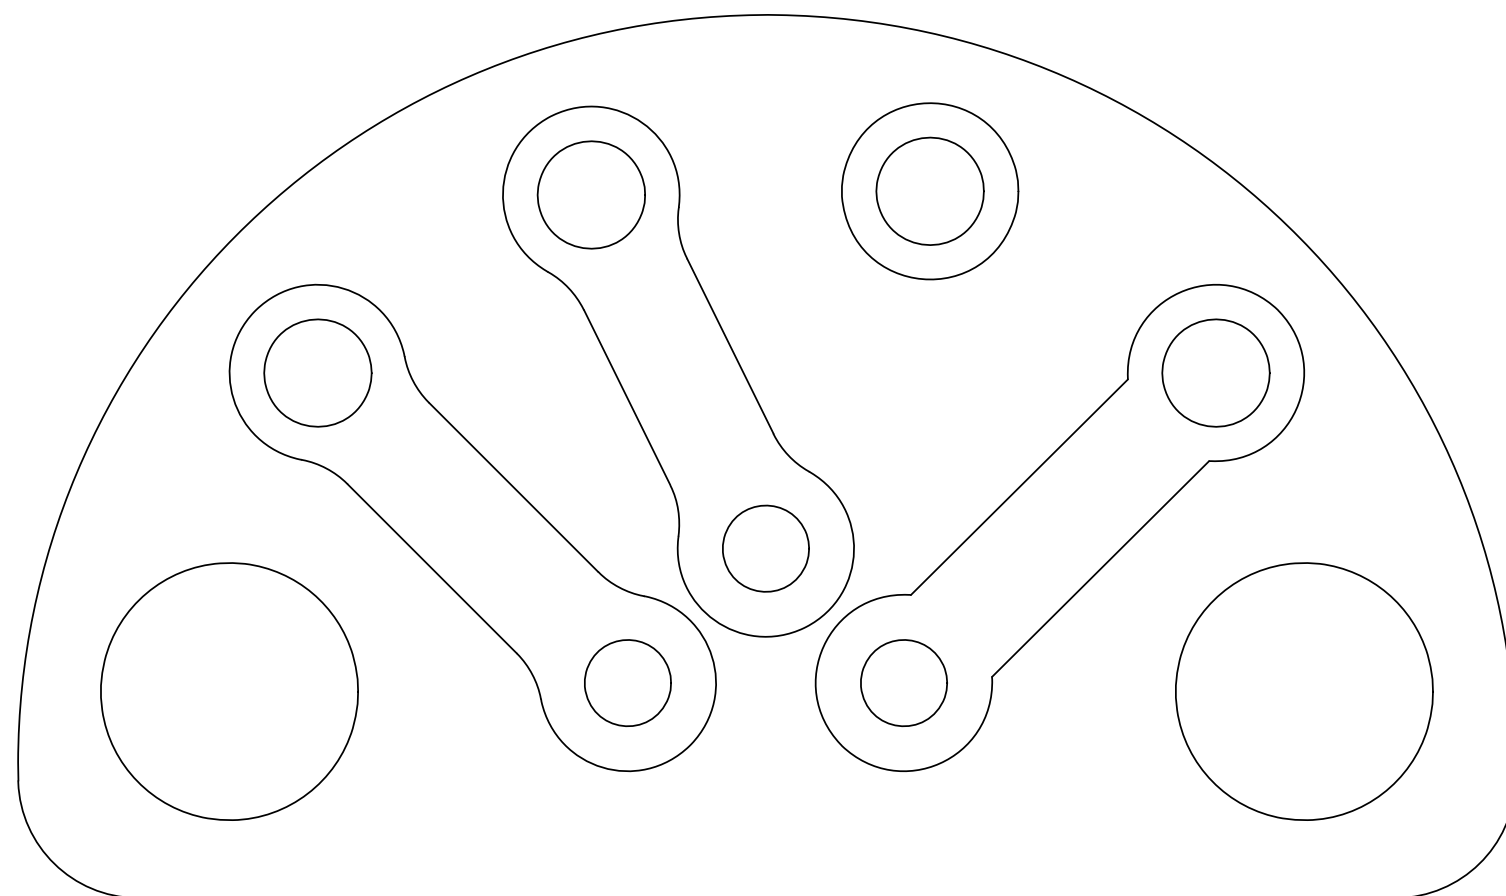

8

7

6

5

4

3

2

1

THE INFORMATION CONTAINED IN THIS DRAWING IS THE SOLE PROPERTY OF MBARI ANY REPRODUCTION IN PART OR WHOLE WITHOUT THE WRITTEN PERMISSION OF MBARI IS PROHIBITED.

REV.	DESCRIPTION	DATE	APPROVED
A	INITIAL RELEASE	MMM DD, YYYY	Gene M

MBARI BOM							
ITEM NO.	Revision	SW-File Name(File Name)	Vendor	VendorNo	Manufacturer	ManufacturerNo	ASSY. QTY.
1		durafet_interface_board					1
2		mill-max-4068-0-00-15-00-00-03-0	Bisco		Mill-Max	4068-0-00-15-00-00-03-0	3
3	B	mill-max-8969-0-05-01-00-00-03-0					4
4	A	PWB					1

THIRD ANGLE PROJECTION

UNLESS OTHERWISE SPECIFIED TOLERANCES ARE:

1 PLACE DIM ±1/16	2 PLACE DIM ±.02	3 PLACE DIM ±.005	ANGLES ±1°
-------------------	------------------	-------------------	------------

1. DIMENSIONS ARE IN INCHES
2. DIMENSION LIMITS HELD AFTER PLATING.
3. REMOVE BURRS AND SHARP EDGES .015 MAX.
4. MACHINED FILLET RADII .0150-.030.
5. MACHINED DIAMETERS ON A COMMON CENTERLINE CONCENTRIC WITHIN .005
6. PERPENDICULARITY & PARALLELISM OF MACHINED SURFACES .002 PER INCH. MAX .012 INCHES FOR SINGLE SURFACE.

DO NOT SCALE DRAWING

APPROVALS

DRAWN	Gene M.
ENGINEER	Gene M.
CHECKED	
PROJECT NO.	901206
PROJECT	Coastal Profiling Float
MAT'L	

Monterey Bay Aquarium Research Institute

7700 Sandholdt Rd.
Moss Landing, CA 95039
831 775-1922

SIZE B	DWG. NO. 1-20082015-901206	REV. A
SCALE 5:1	CAD FILE:	SHEET 2 OF 2