


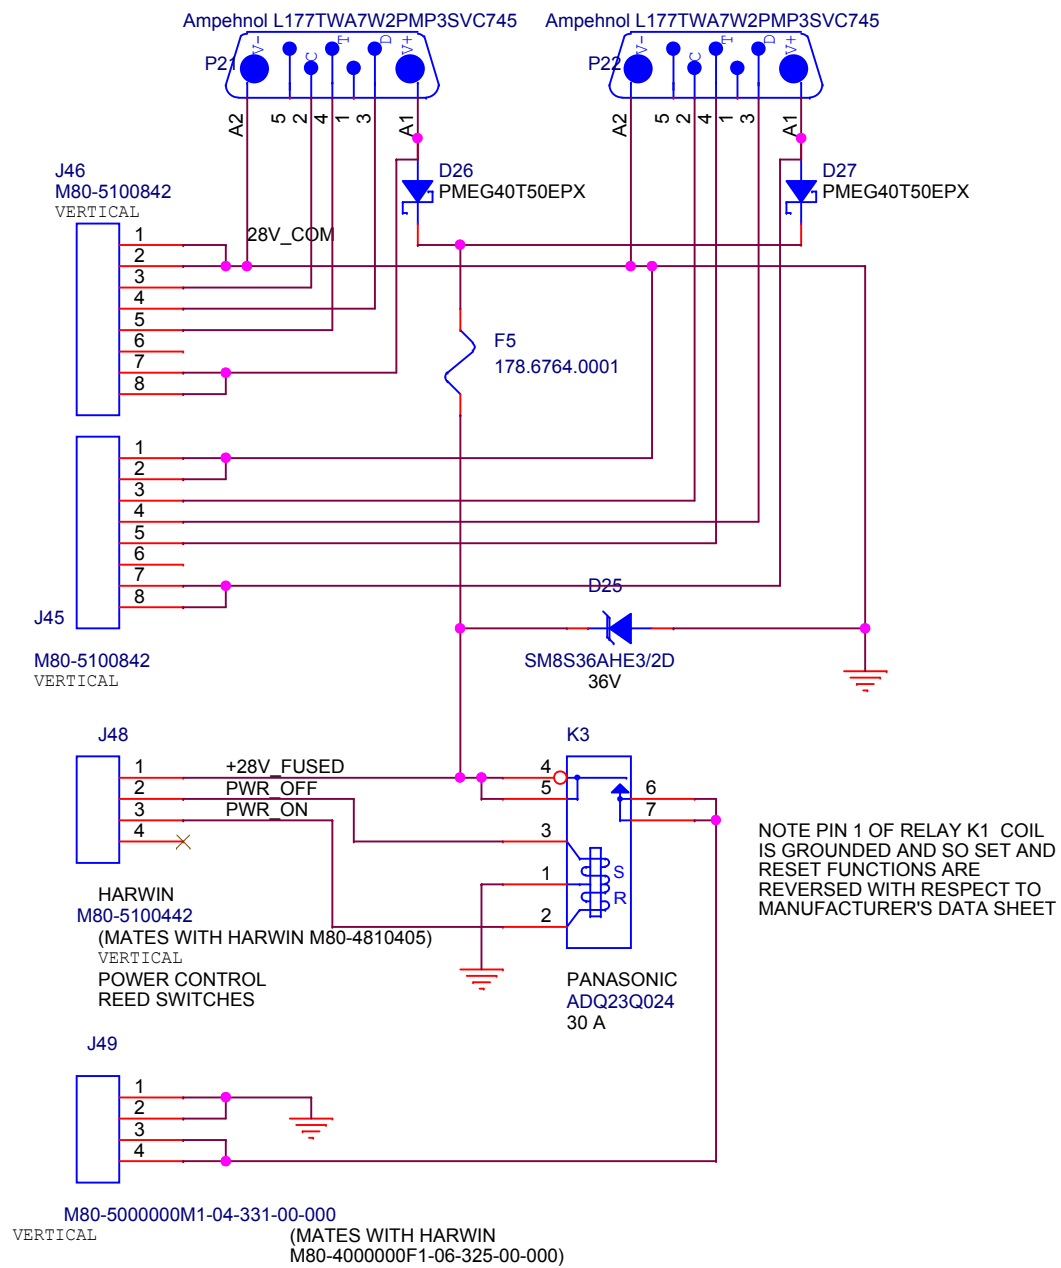

Rev A, 20 Apr 18: Move reed switch 28V feed to battery side of relay.

Title		
Schematic, Q&D, Lower Half Elex Board, Coastal Profiling Float		
Size B	Document Number <Doc>	Rev A
Date:	Friday, April 20, 2018	Sheet 1 of 1