


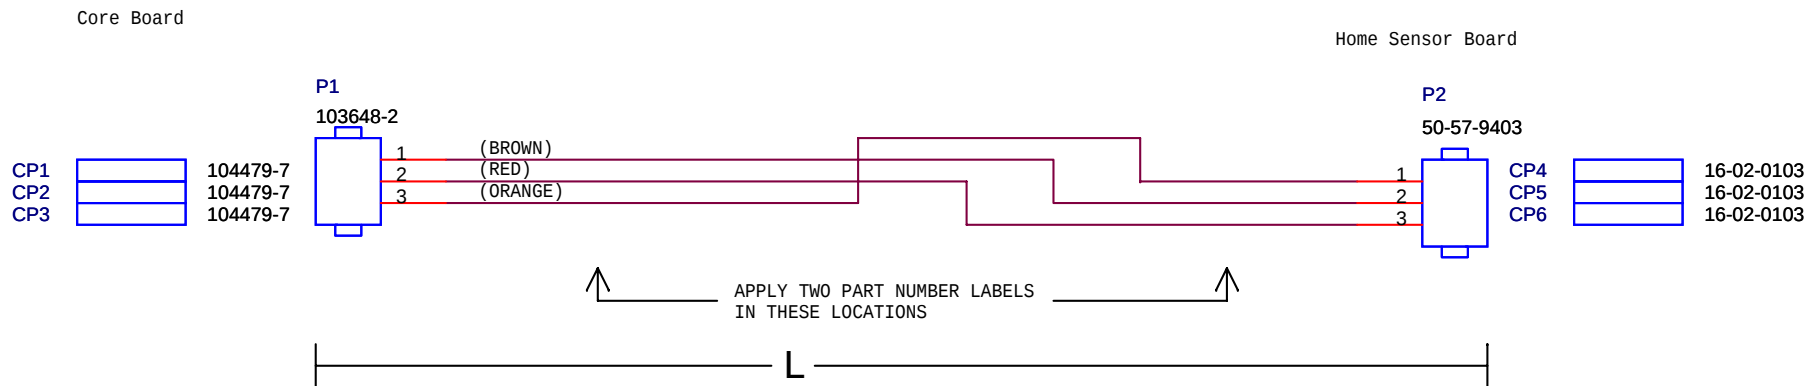

| Part Number | "L"   | Tolerance  |
|-------------|-------|------------|
| WH05-L06    | 6"    | -0.2/+0.5" |
| WH05-L11.5  | 11.5" | -0.2/+0.5" |
| WH05-L12.5  | 12.5" | -0.2/+0.5" |
| WH05-L14    | 14"   | -0.2/+0.5" |
| WH05-L25    | 25"   | -0.2/+0.5" |
| WH05-L28    | 28"   | -0.2/+0.5" |
| WH05-L29    | 29"   | -0.2/+0.5" |

\*TWIST WIRES 1, 2, & 3 TOGETHER  
\*22AWG MIL SPEC TYPE "E" WIRE

| Revisions        |                               |
|------------------|-------------------------------|
|                  | Length change: WH28           |
| JRosal 12 Jan 09 | Added REV1                    |
|                  | Changed part numbering scheme |
|                  |                               |
|                  |                               |
|                  |                               |
|                  |                               |



|                            |                                   |                          |
|----------------------------|-----------------------------------|--------------------------|
| Engineer<br><b>Stensen</b> | Size<br>A                         | Document Number<br><Doc> |
| Designer<br><Designer>     | Date:<br>Monday, January 12, 2009 |                          |

**Monterey Bay Aquarium Research Institute**  
7700 Sandhold Road, Moss Landing, CA 95039

|                                     |                                              |                       |
|-------------------------------------|----------------------------------------------|-----------------------|
| Title<br><b>Home Sensor Harness</b> |                                              | Project<br><b>ESP</b> |
| Part Number<br><b>WH05</b>          | Project File<br>Home_Sensor_Harness_REV1.opj | Rev<br><b>1.0</b>     |

Sheet 1 of 1