


CP4 16-02-0103
CP3 16-02-0103

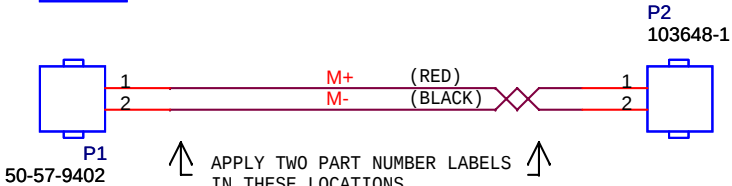

CP1 104479-7
CP2 104479-7

APPLY TWO PART NUMBER LABELS
IN THESE LOCATIONS



Part Number	Length	Tolerance
WH09-L12	12"	-0.2/+0.5"
WH09-L14	14"	-0.2/+0.5"
WH09-L16	16"	-0.2/+0.5"
WH09-L18	18"	-0.2/+0.5"
WH09-L20	20"	-0.2/+0.5"
WH09-L25	25"	-0.2/+0.5"
WH09-L27	27"	-0.2/+0.5"
WH09-L31	31"	-0.2/+0.5"
WH09-L34	34"	-0.2/+0.5"
WH09-L36	36"	-0.2/+0.5"

*22AWG MIL SPEC TYPE "E" WIRE

Revisions	
Jose_081506	J3 changed from 9401 to 9402
	Length change: WH18 WH20 WH22 WH45
SJENSEN 010609	Made Rev 2
	Added WH86,WH88,WH90,WH92
JROSAL 011209	Made Rev3
	Changed part numbering scheme



Monterey Bay Aquarium Research Institute
7700 Sandhold Road, Moss Landing, CA 95039

Engineer		Size	Document Number	Title		Project	
SJensen		A	<Doc>	Motor Harness		ESP	
Designer				Part Number	Project File	Rev	
				WH09	Motor_Harness_rev3.OPJ	3.0	
Date: Monday, January 12, 2009				Sheet 1 of 1			