


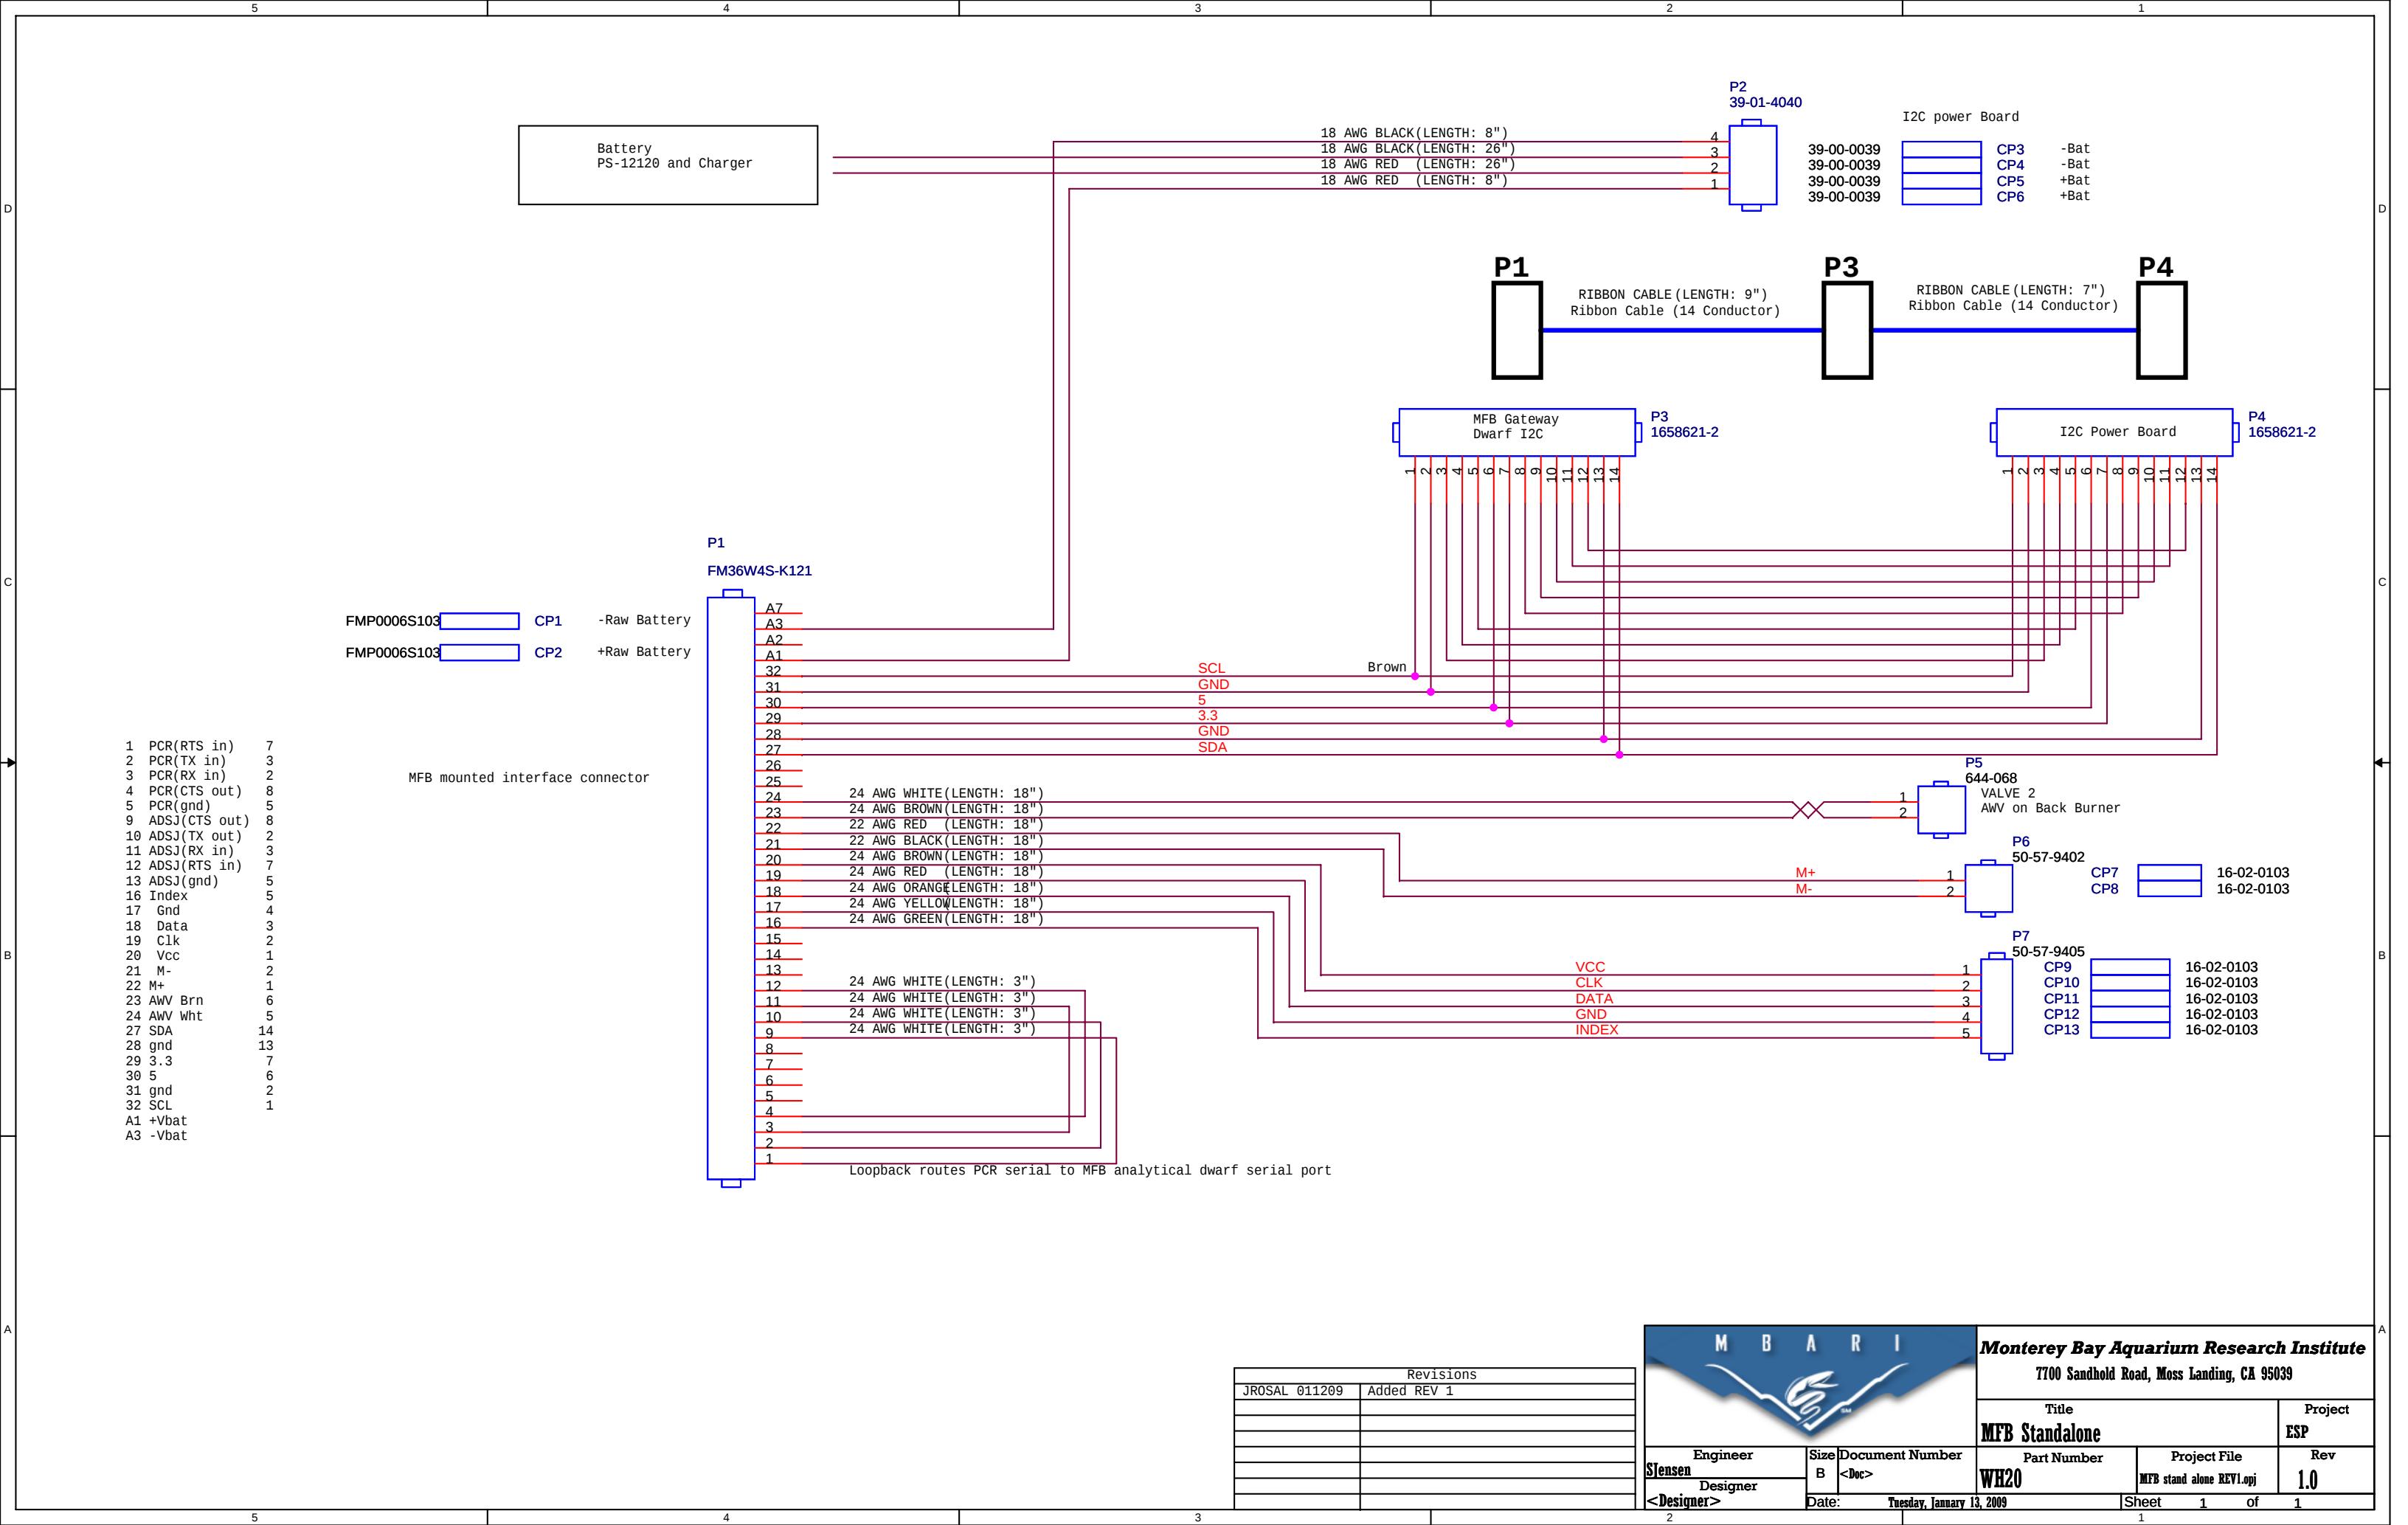

Revisions	
JROSAL 011209	Added REV 1



Monterey Bay Aquarium Research Institute
7700 Sandhold Road, Moss Landing, CA 95039

Engineer
SJensen
Designer
<Designer>

Size
B
Document Number
<Doc>
Date:
Tuesday, January 13, 2009

Title		Project
MFB Standalone		ESP
Part Number	Project File	Rev
WH20	MFB stand alone REV1.opj	1.0