


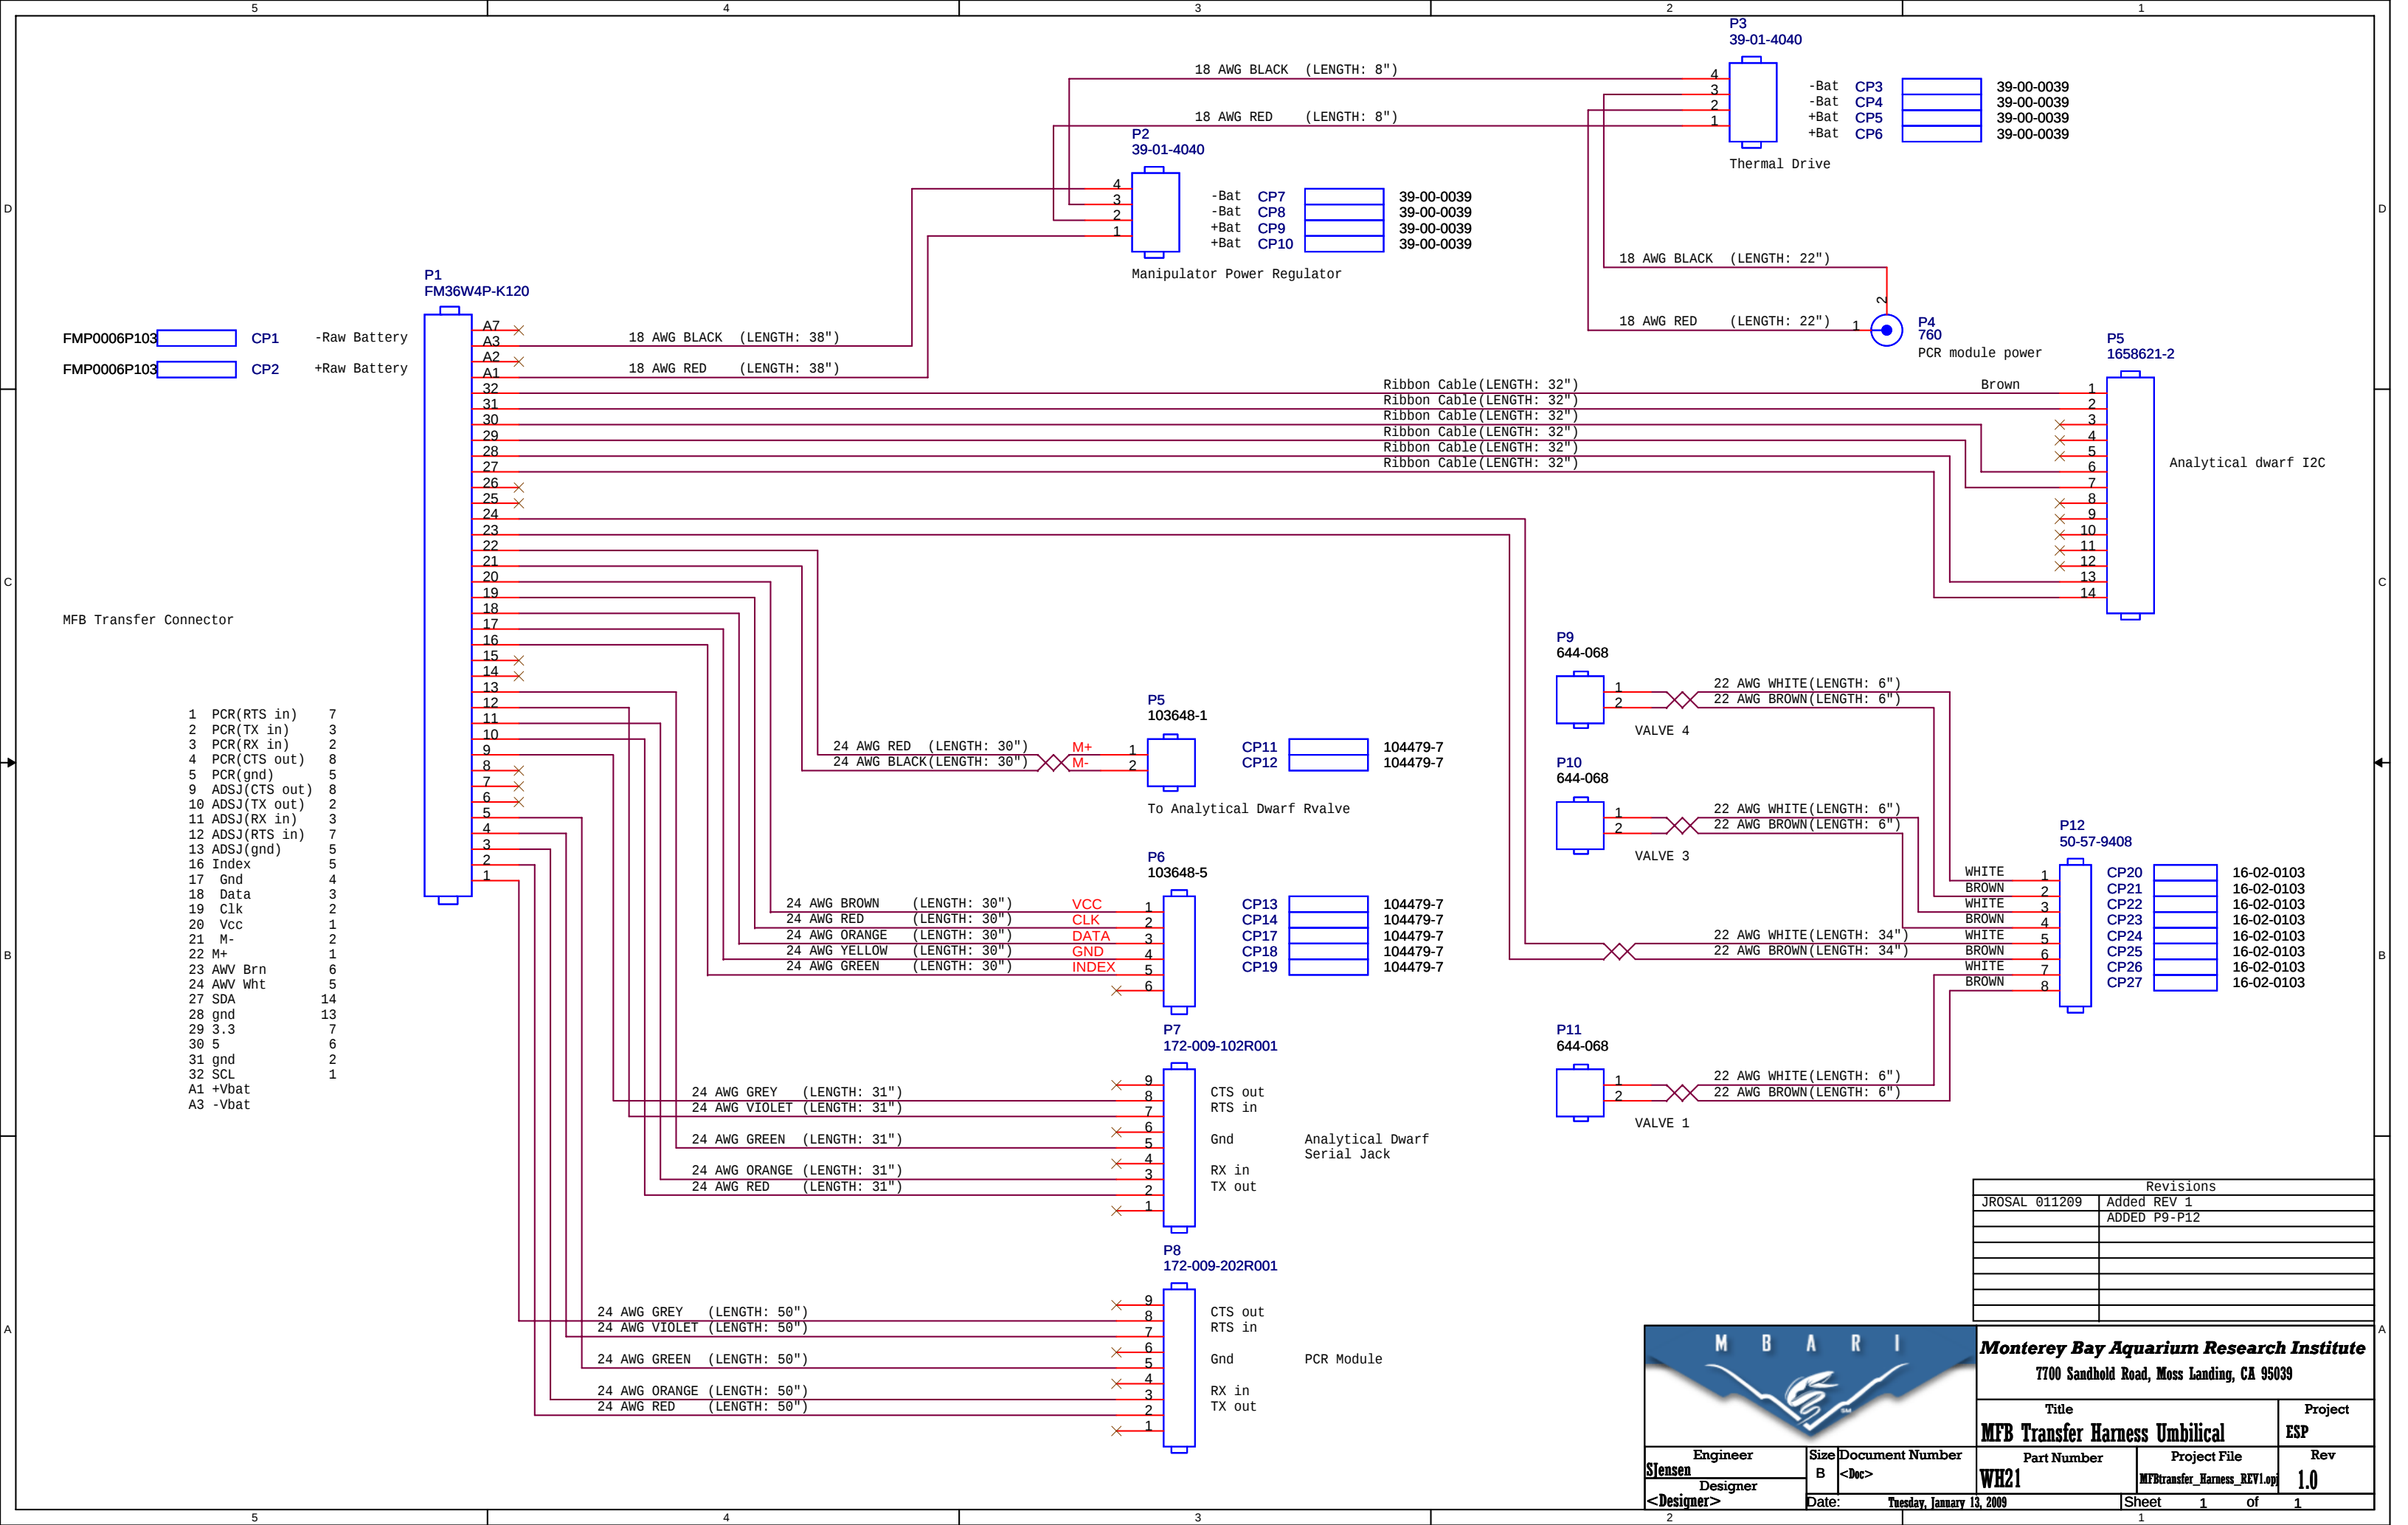

Revisions	
JROSAL 011209	Added REV 1
	ADDED P9-P12



Monterey Bay Aquarium Research Institute
7700 Sandhold Road, Moss Landing, CA 95039

Title		Project	
MFB Transfer Harness Umbilical		ESP	
Engineer SJensen	Size B	Document Number <Doc>	Rev 1.0
Designer <Designer>	Date: Tuesday, January 13, 2009	Part Number WH21	Project File MFBtransfer_Harness_REV1.op